



06 / 01 / 2023

# PLOT LAYOUT

## PROPOSED ALCOHOL PIPELINE DETAILS

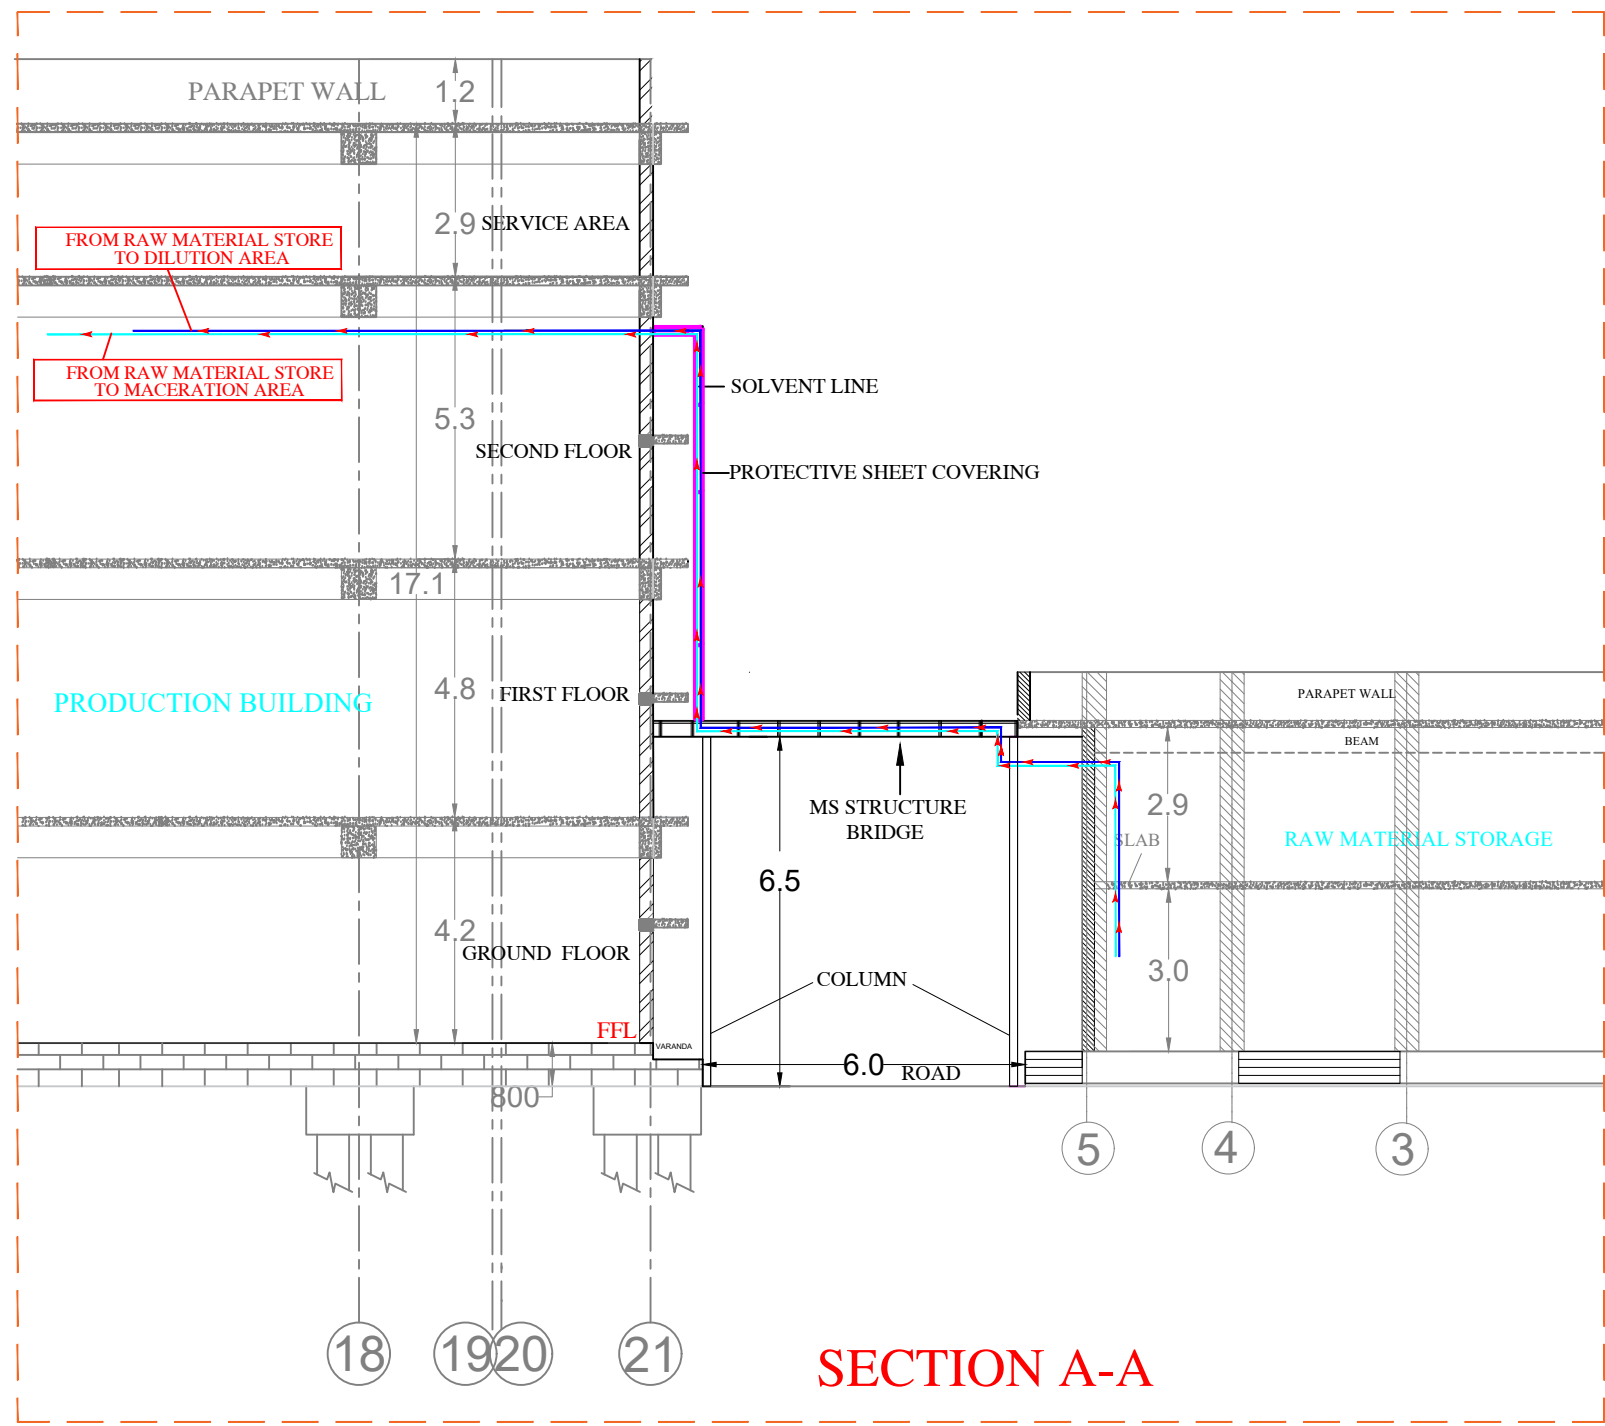

SECTION A-A


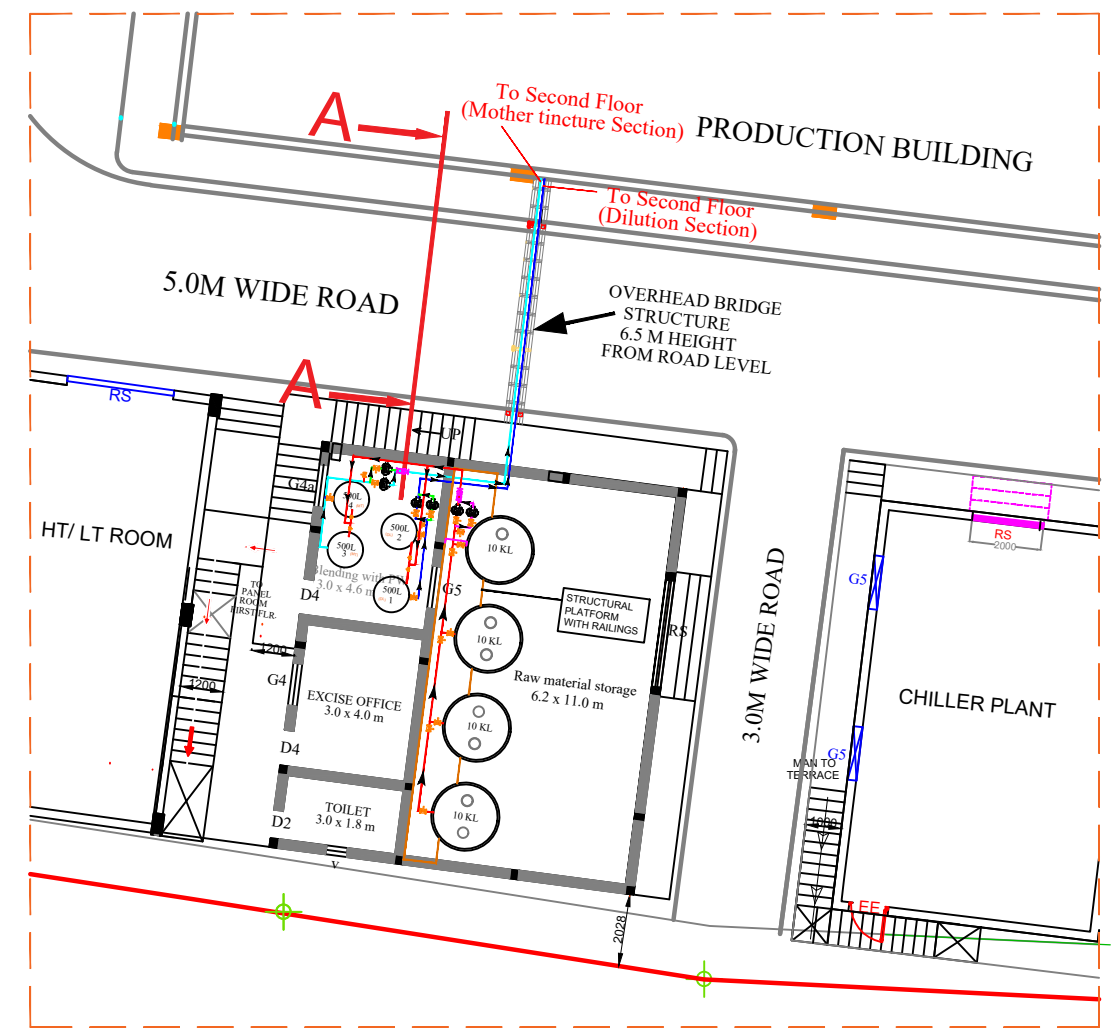


PLAN - PLOT

**LENGEND :-**

- SOLVENT PIPE OF 25MM Ø  
PIPE QUANTITY - 130 MTRS (APPROX)
- SOLVENT PIPE OF 50MM Ø  
(FOR TANK INTERCONNECTION)

PIPE MOC : SS316 L

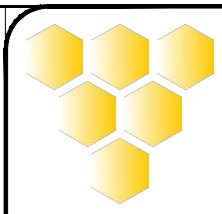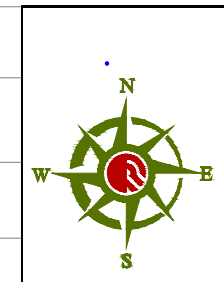

**HOMCO.**  
**CONSULTANT: KNACK TECHNOCRATS**  
 42 AVINASH, J.P. ROAD, ANDHERI (W), MUMBAI - 400 053  
 TEL: 91 22 26314010, 26361629  
 EMAIL : info@knacktechnocrats.com

ALL DIMENSIONS ARE IN METERS UNLESS OTHERWISE SPECIFIED.

DRAWN BY	CHECKED BY	DATE	SCALE	DWG NO.	REVISION
ABID H.	I ANSARI	06-01-2023	N.T.S	KT/HO/P/SM/A.1	-
TITLE		PLOT LAYOUT - PROPOSED SOLVENT PIPE LINE			
FILE Z:\Homco\2022\SOLVENT DETAILS\December\FINAL1 PROPOSED ALCOHOL PIPE LINE _ PLOT LAYO					