


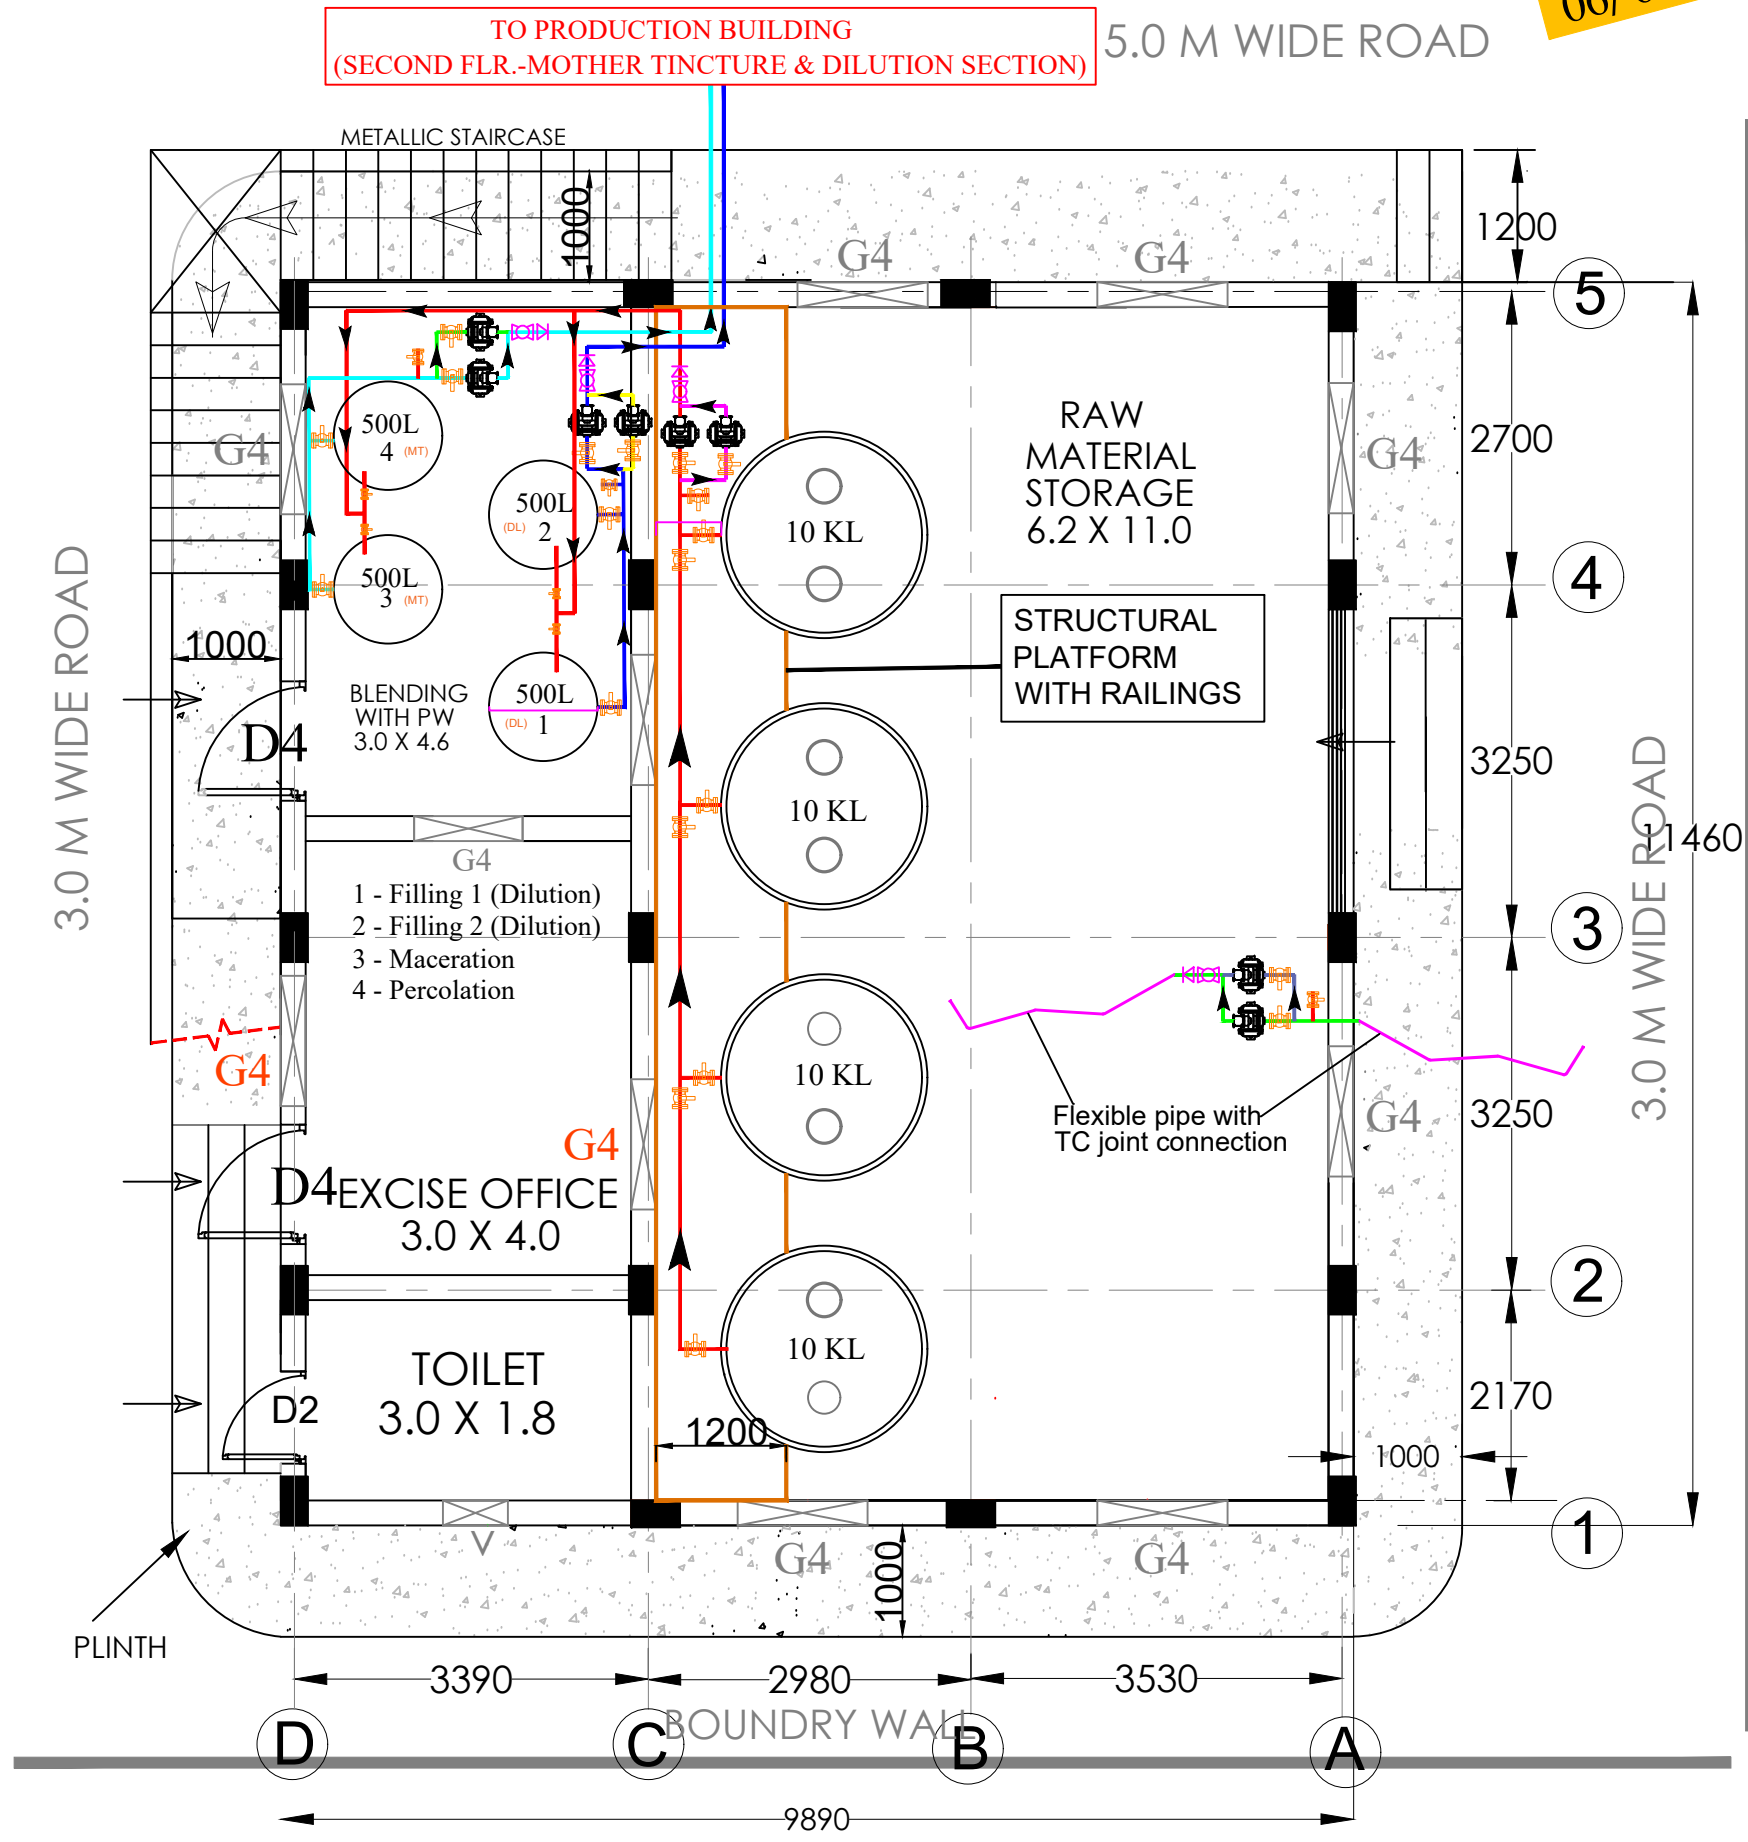


06/01/2023

TYPICAL PIPE CONNECTION (SOLVENT STORE) (GROUND FLOOR)

- LEGENDS :-**
-  SOLVENT PIPE OF 25MM Ø
(FOR DILUTION SECTION - SECOND FLR.
PRODUCTION BUILDING)
 -  SOLVENT PIPE OF 25MM Ø
(FOR MOTHER TINCTURE SECTION -
SECOND FLR. - PRODUCTION BUILDING)
 -  SOLVENT PIPE OF 50MM Ø
(FOR TANK INTERCONNECTION)
- PIPE MOC :- SS 316L





LT & HT YARD

3.0 M WIDE ROAD


5.0 M WIDE ROAD

3.0 M WIDE ROAD

ETP

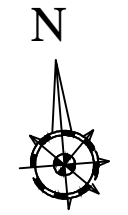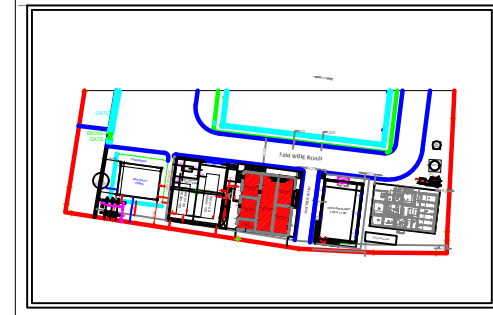

06/01/2023

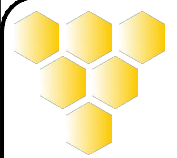	HOMCO.				
	CONSULTANT: KNACK TECHNOCRATS				
42 AVINASH, J.P. ROAD, ANDHERI (W), MUMBAI - 400 053 TEL: 91 22 26314010, 26361629 EMAIL: info@knacktechnocrats.com					
ALL DIMENSIONS ARE IN METERS UNLESS OTHERWISE SPECIFIED.					
DRAWN BY SREENIVAS S	CHECKED BY I ANSARI	DATE 06-01-2023	SCALE N.T.S	DWG NO. KT/HO/ST/GF/A2	REVISION -
TITLE TYPICAL PIPE CONNECTION					
FILE Z:\Homco\2022\SOLVENT DETAILS\December\FINAL\Typical Pipe Connection & Tank - RM Store - 06 - 01 - 2023.dwg					