


SCHEMATIC LINE DIAGRAM - COMPRESSED AIR (NON LUBRICATED)

11 / 03 / 2024

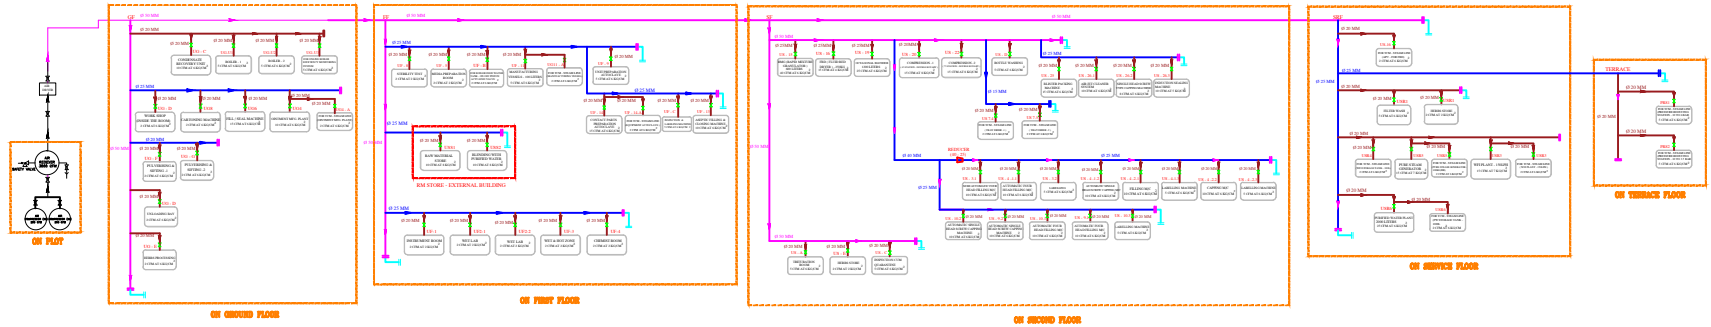

NOTE :- 1) ALL PIPE LINE PROPOSED SIZES TO BE CONFIRMED AS PER PRESSURE REQUIREMENT AND STANDARD SIZE AVAILABLE IN MARKET AND AS PER CURRENT PRACTICE IN MARKET.
2) ANY ITEMS, VALVES, ACCESSORIES REQUIRED BUT IT IS MISSING IN OUR DRAWINGS SHOULD BE INDICATES AND INCLUDED IN BOQ.

LEGENDS

	COMPRESSED AIR (N.L./PPG. /MOG. /ALUMINIUM)		COMPRESSED AIR (N.L./PPG. /MOG. /3016)
	1G - GROUND FLOOR UTILITY CODE		1F - FIRST FLOOR UTILITY CODE
	2G - SECOND FLOOR UTILITY CODE		2F - SECOND FLOOR UTILITY CODE

TOTAL SHEETS :- 7/366.

BALL VALVE

N		PROJECT CONSULTANT & ENGINEER
	SHEET NO. 11 / 03 / 2024 SCALE: AS SHOWN DATE: 11 / 03 / 2024	