
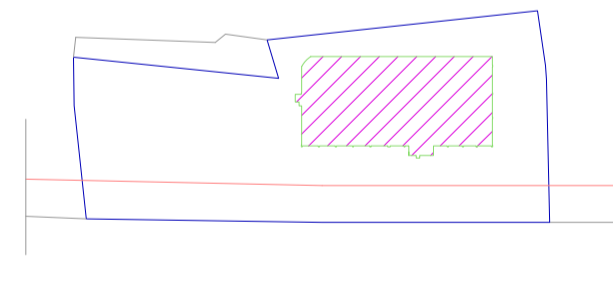
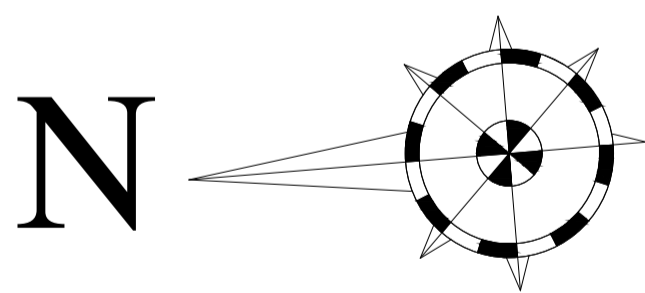


EQUIPMENT LOCATION (GROUND FLOOR) (BLOW UP)

13 / 02 / 2023

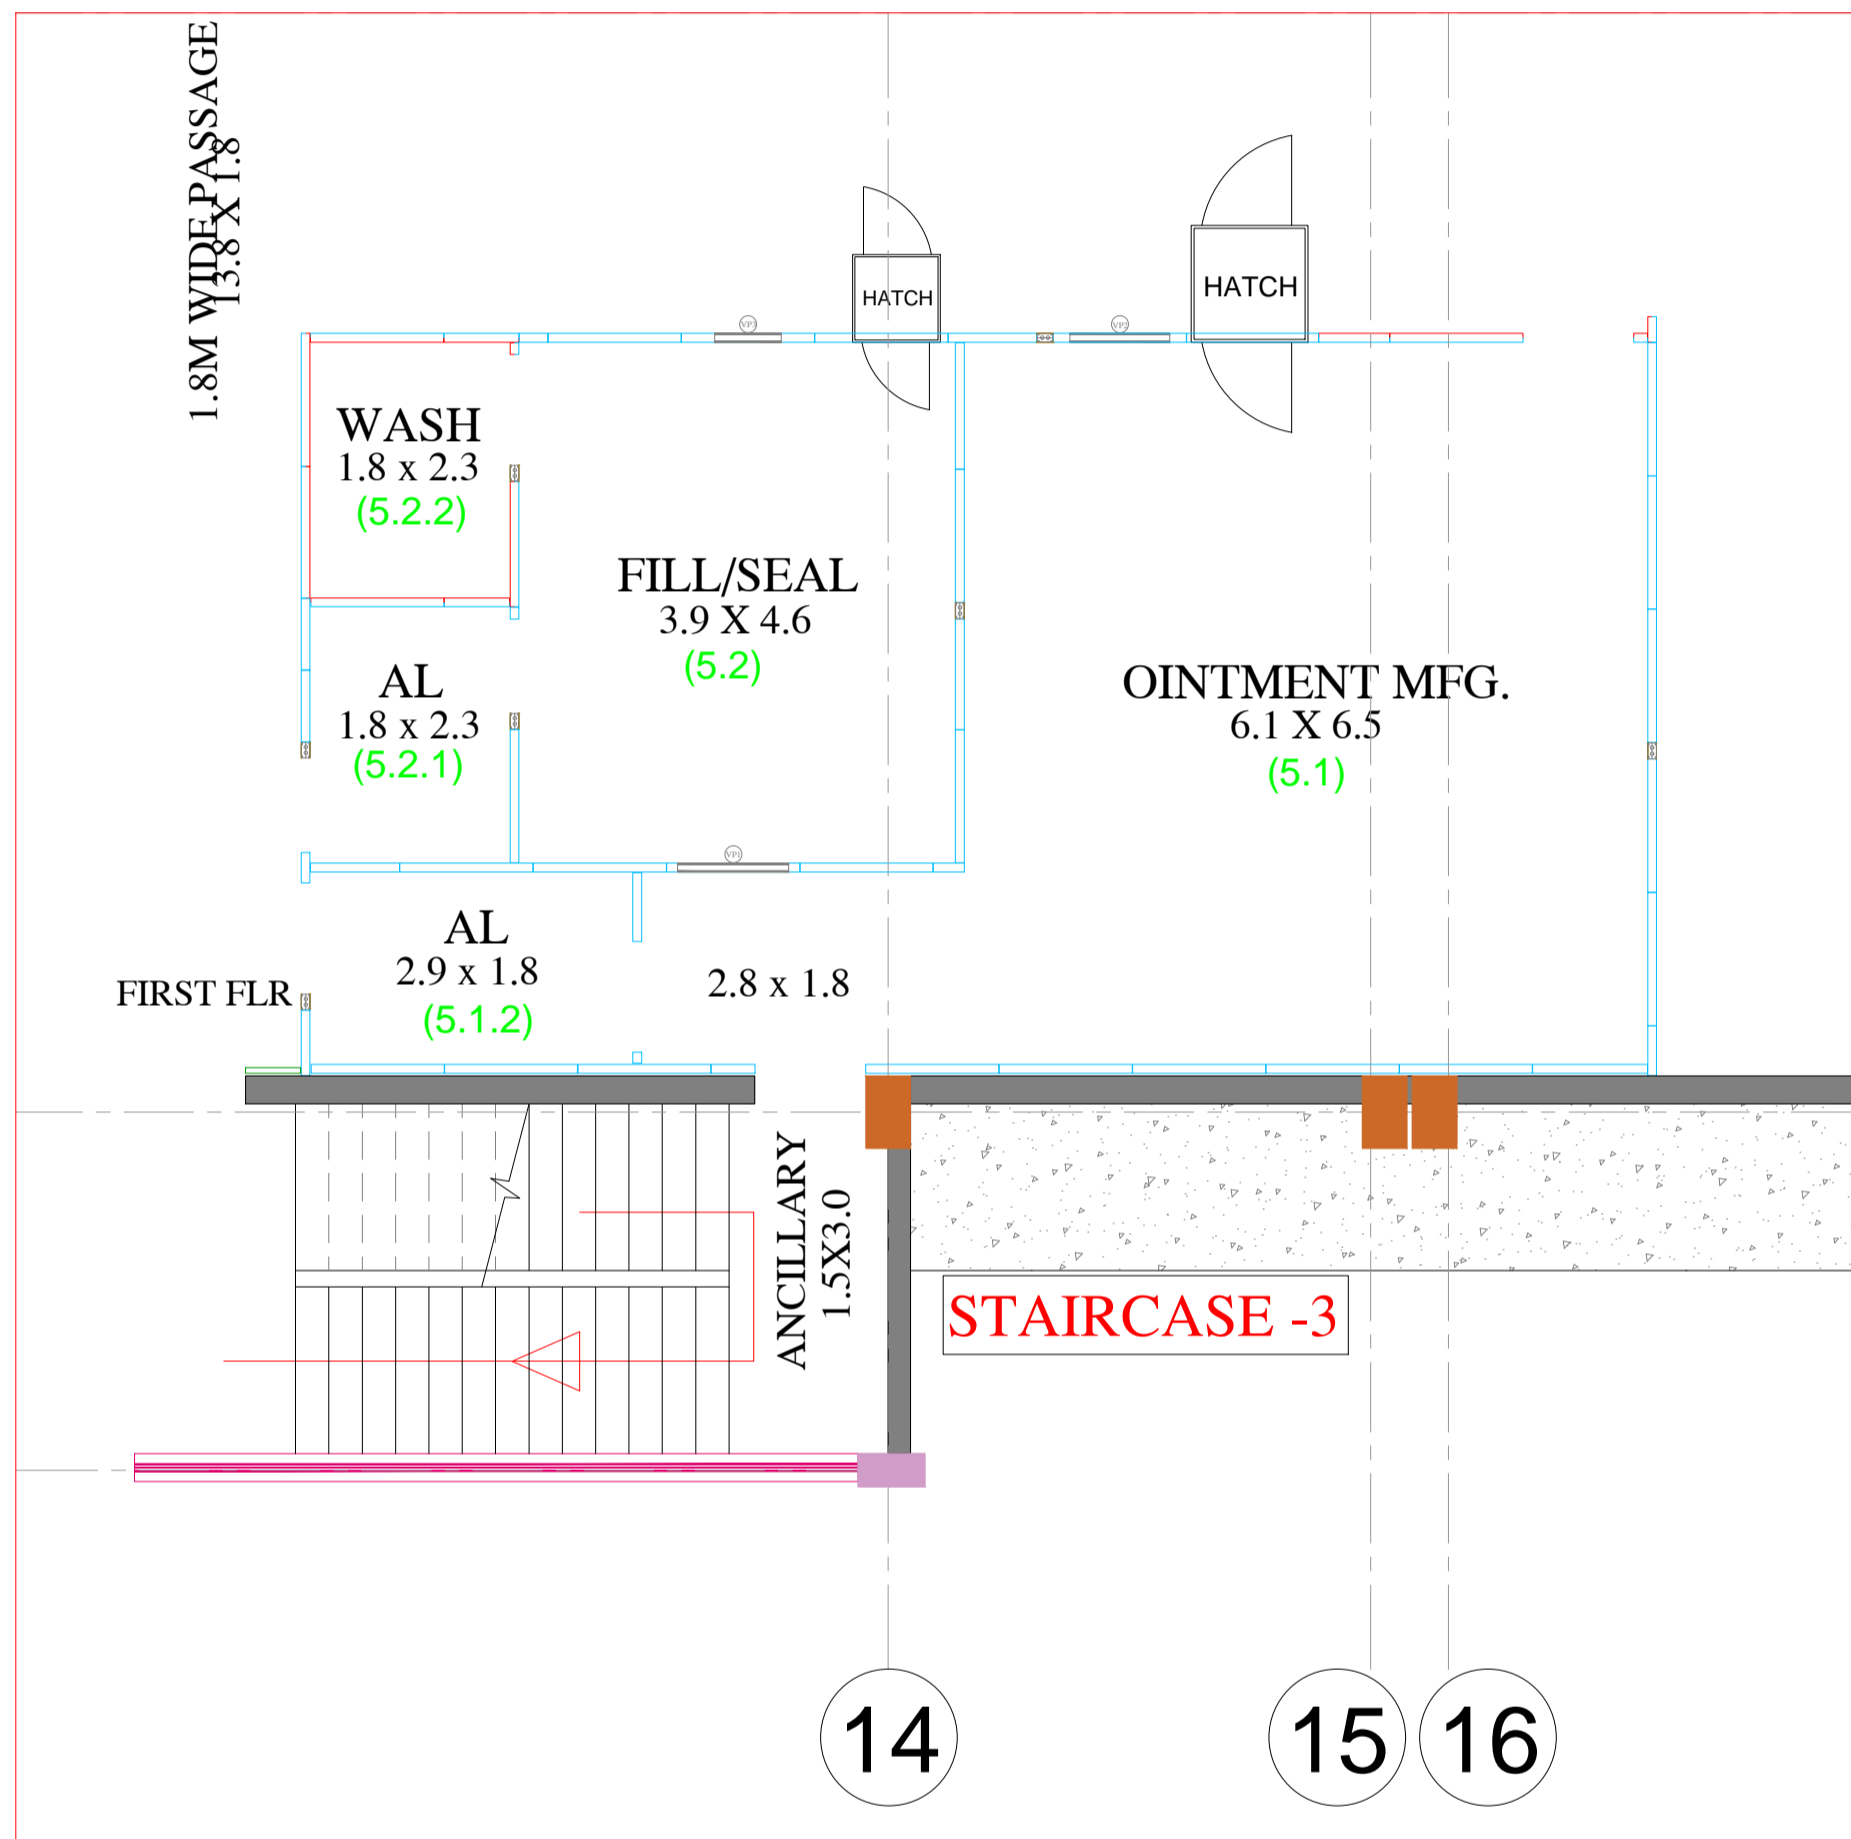

	HOMCO.				
	CONSULTANT:KNACK TECHNOCRATS				
	42 AVINASH, J.P. ROAD, ANDHERI (W), MUMBAI – 400 053 TEL: 91 22 26314010,26361629 EMAIL : info@knacktechnocrats.com				
ALL DIMENSIONS ARE IN METERS UNLESS OTHERWISE SPECIFIED.					
DRAWN BY	CHECKED BY	DATE	SCALE	DWG NO.	REVISION
ABID H.	I ANSARI	23-11-2021	N.T.S	KT/HO/P/GF/ST-AD/A.2	R-2022
TITLE	AREA LAYOUT (GROUND FLOOR)				
FILE C:\Users\windowsz\Downloads\1.a AREA LAYOUT - GF - 23.11.2021.dwg					