
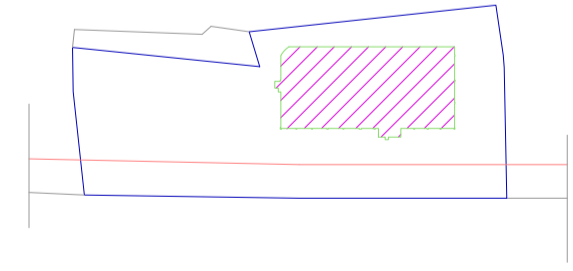
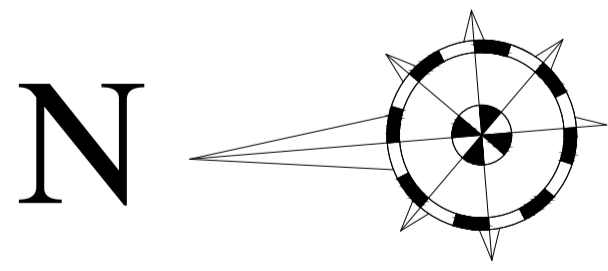


08 / 10 / 2022

# EQUIPMENT LOCATION ( GROUND FLOOR ) (BLOW UP)

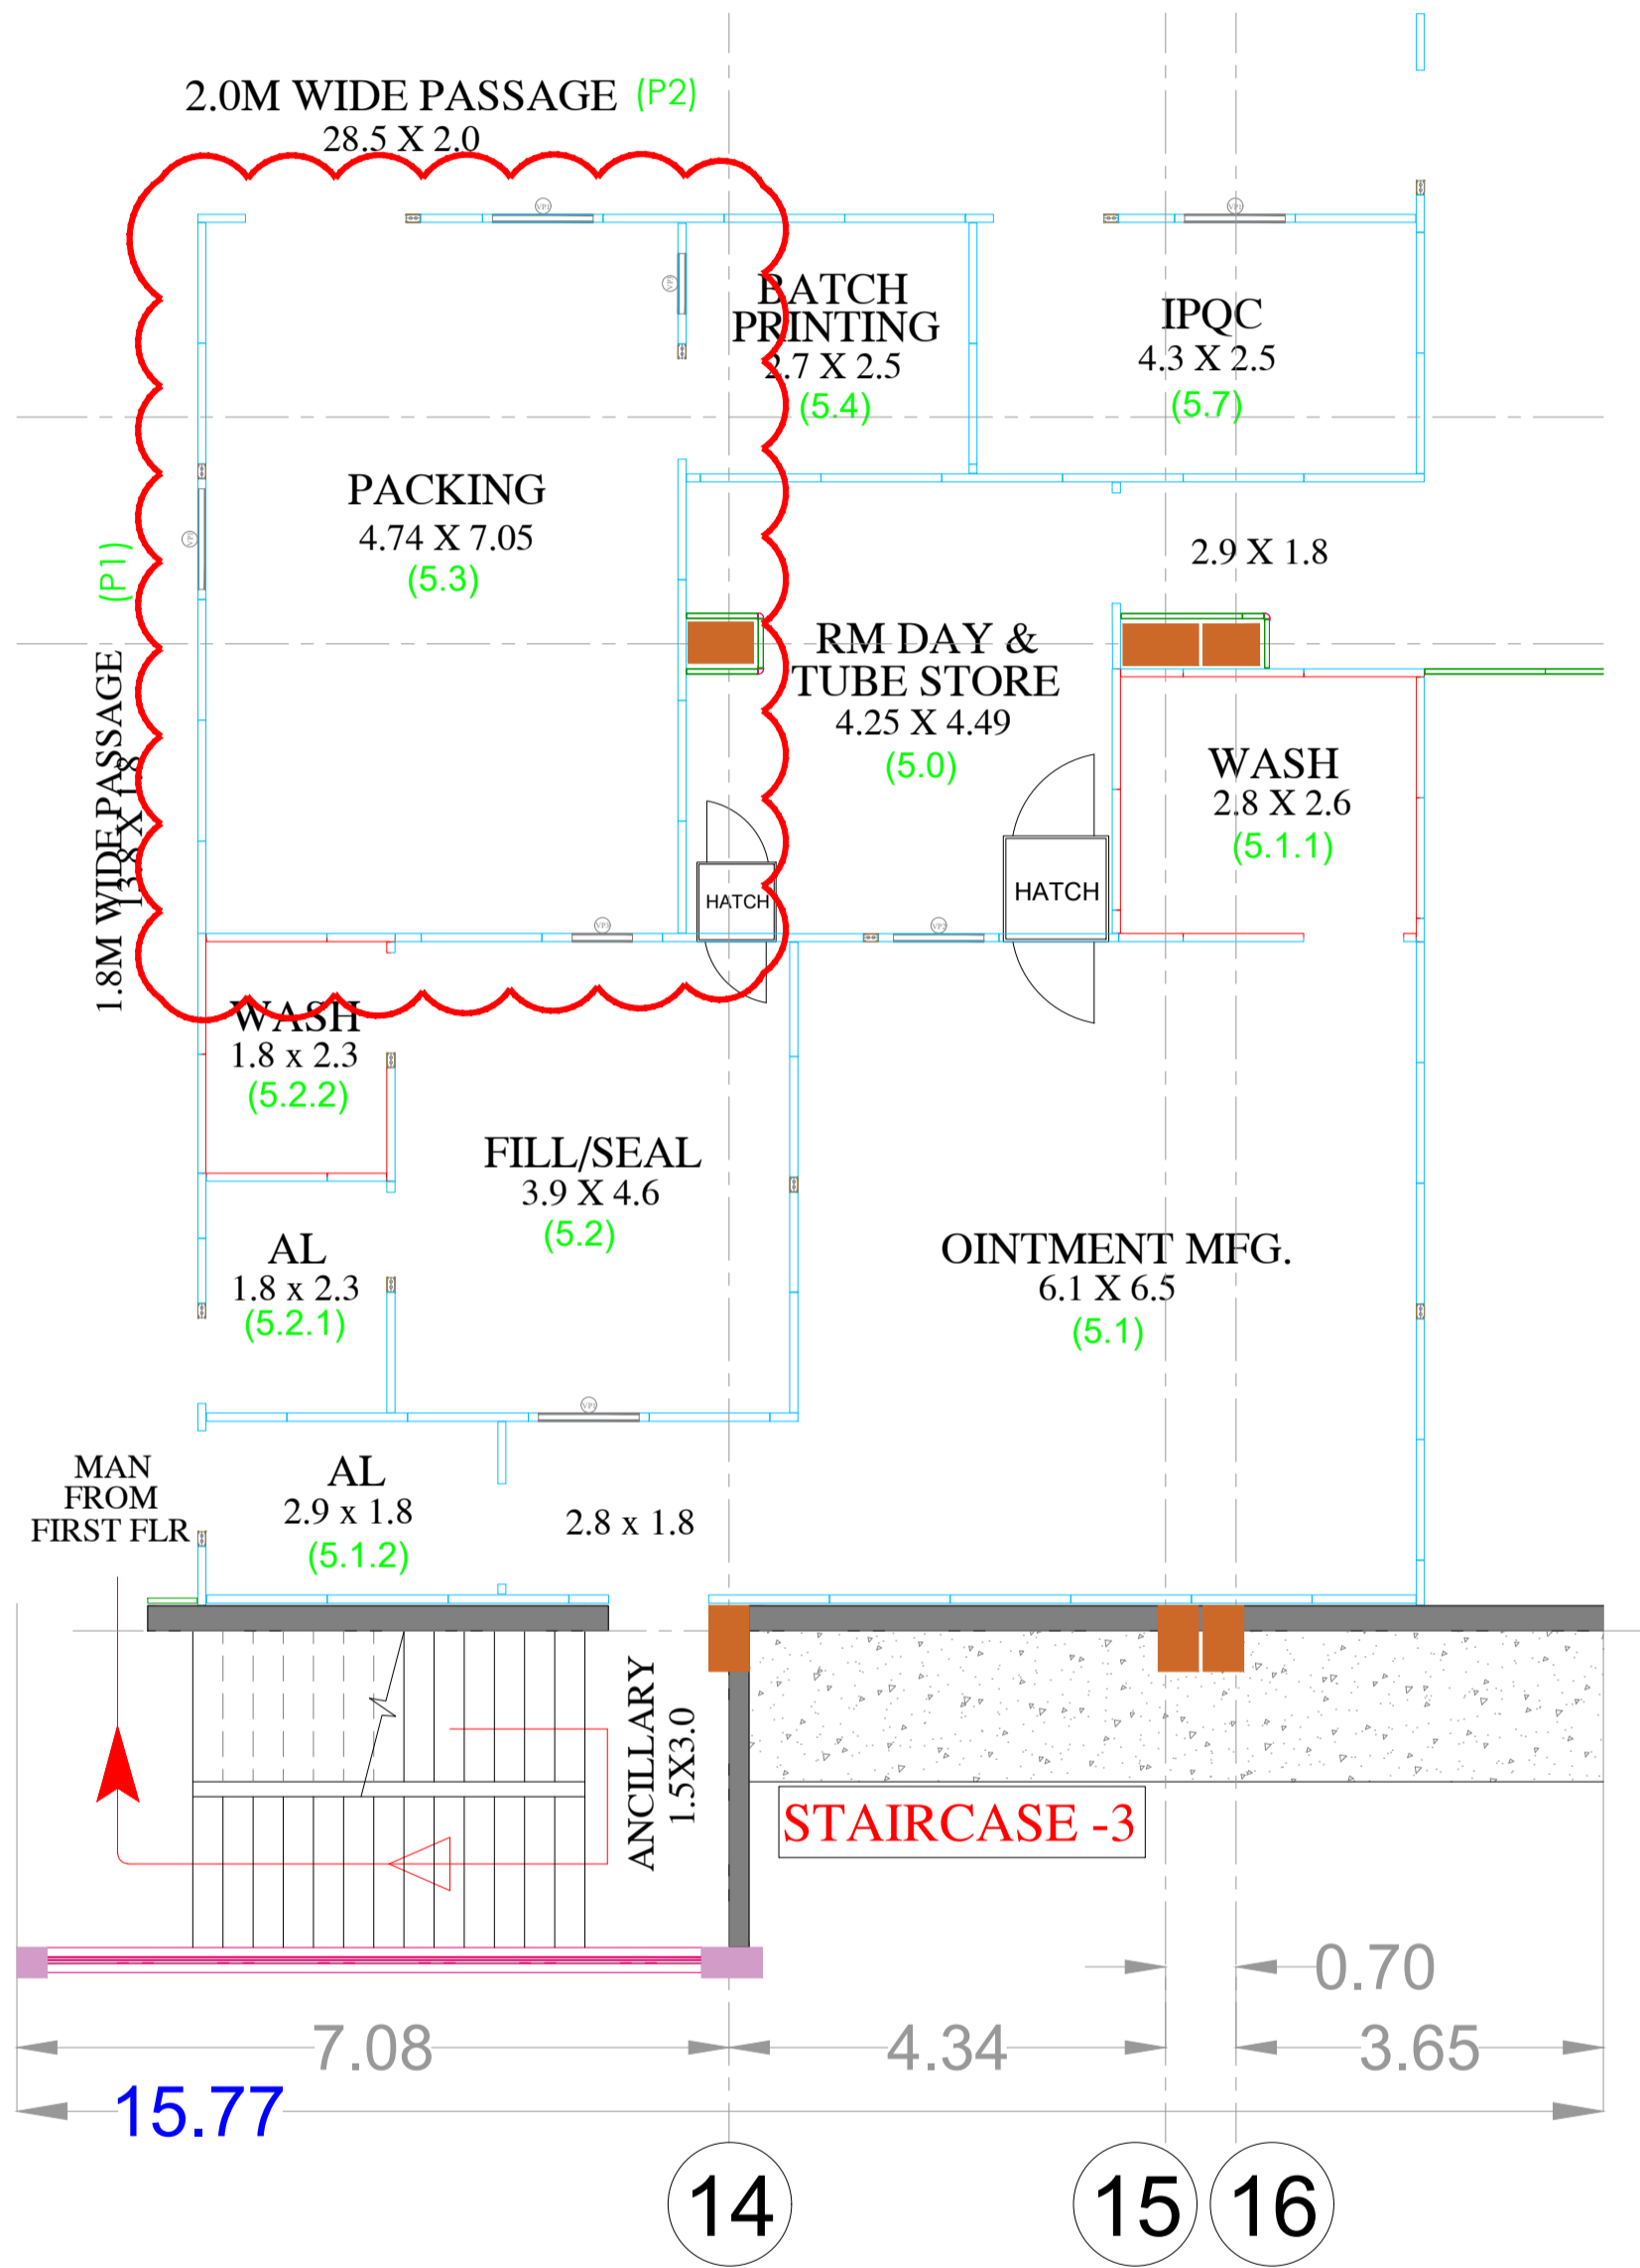

	<b>HOMCO.</b>				
	<b>CONSULTANT: KNACK TECHNOCRATS</b>				
	42 AVINASH, J.P. ROAD, ANDHERI (W), MUMBAI – 400 053 TEL: 91 22 26314010, 26361629 EMAIL : info@knacktechnocrats.com				
ALL DIMENSIONS ARE IN METERS UNLESS OTHERWISE SPECIFIED.					
DRAWN BY	CHECKED BY	DATE	SCALE	DWG NO.	REVISION
ABID H.	I ANSARI	23-11-2021	N.T.S	KT/HO/P/GF/ST-AD/A.2	R-2022
TITLE	AREA LAYOUT (GROUND FLOOR)				
FILE F:\Mechanical\MACHINE\18.01.2023\Ointment cartoning machine\EQUIPMENT LAYOUT - GF - 23.11.2021.dwg					