
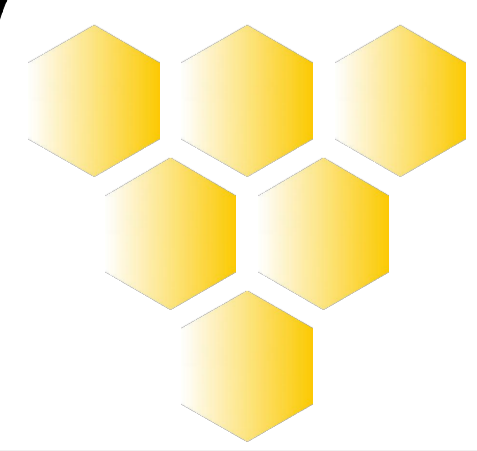
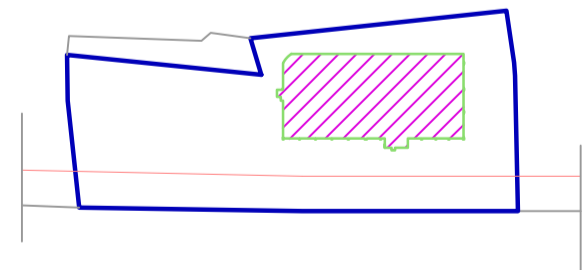
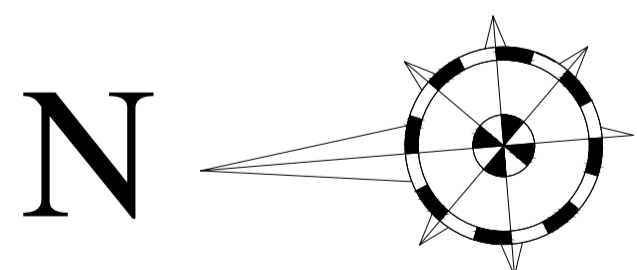


08 / 10 / 2022

EQUIPMENT LOCATION (GROUND FLOOR) (BLOW UP)

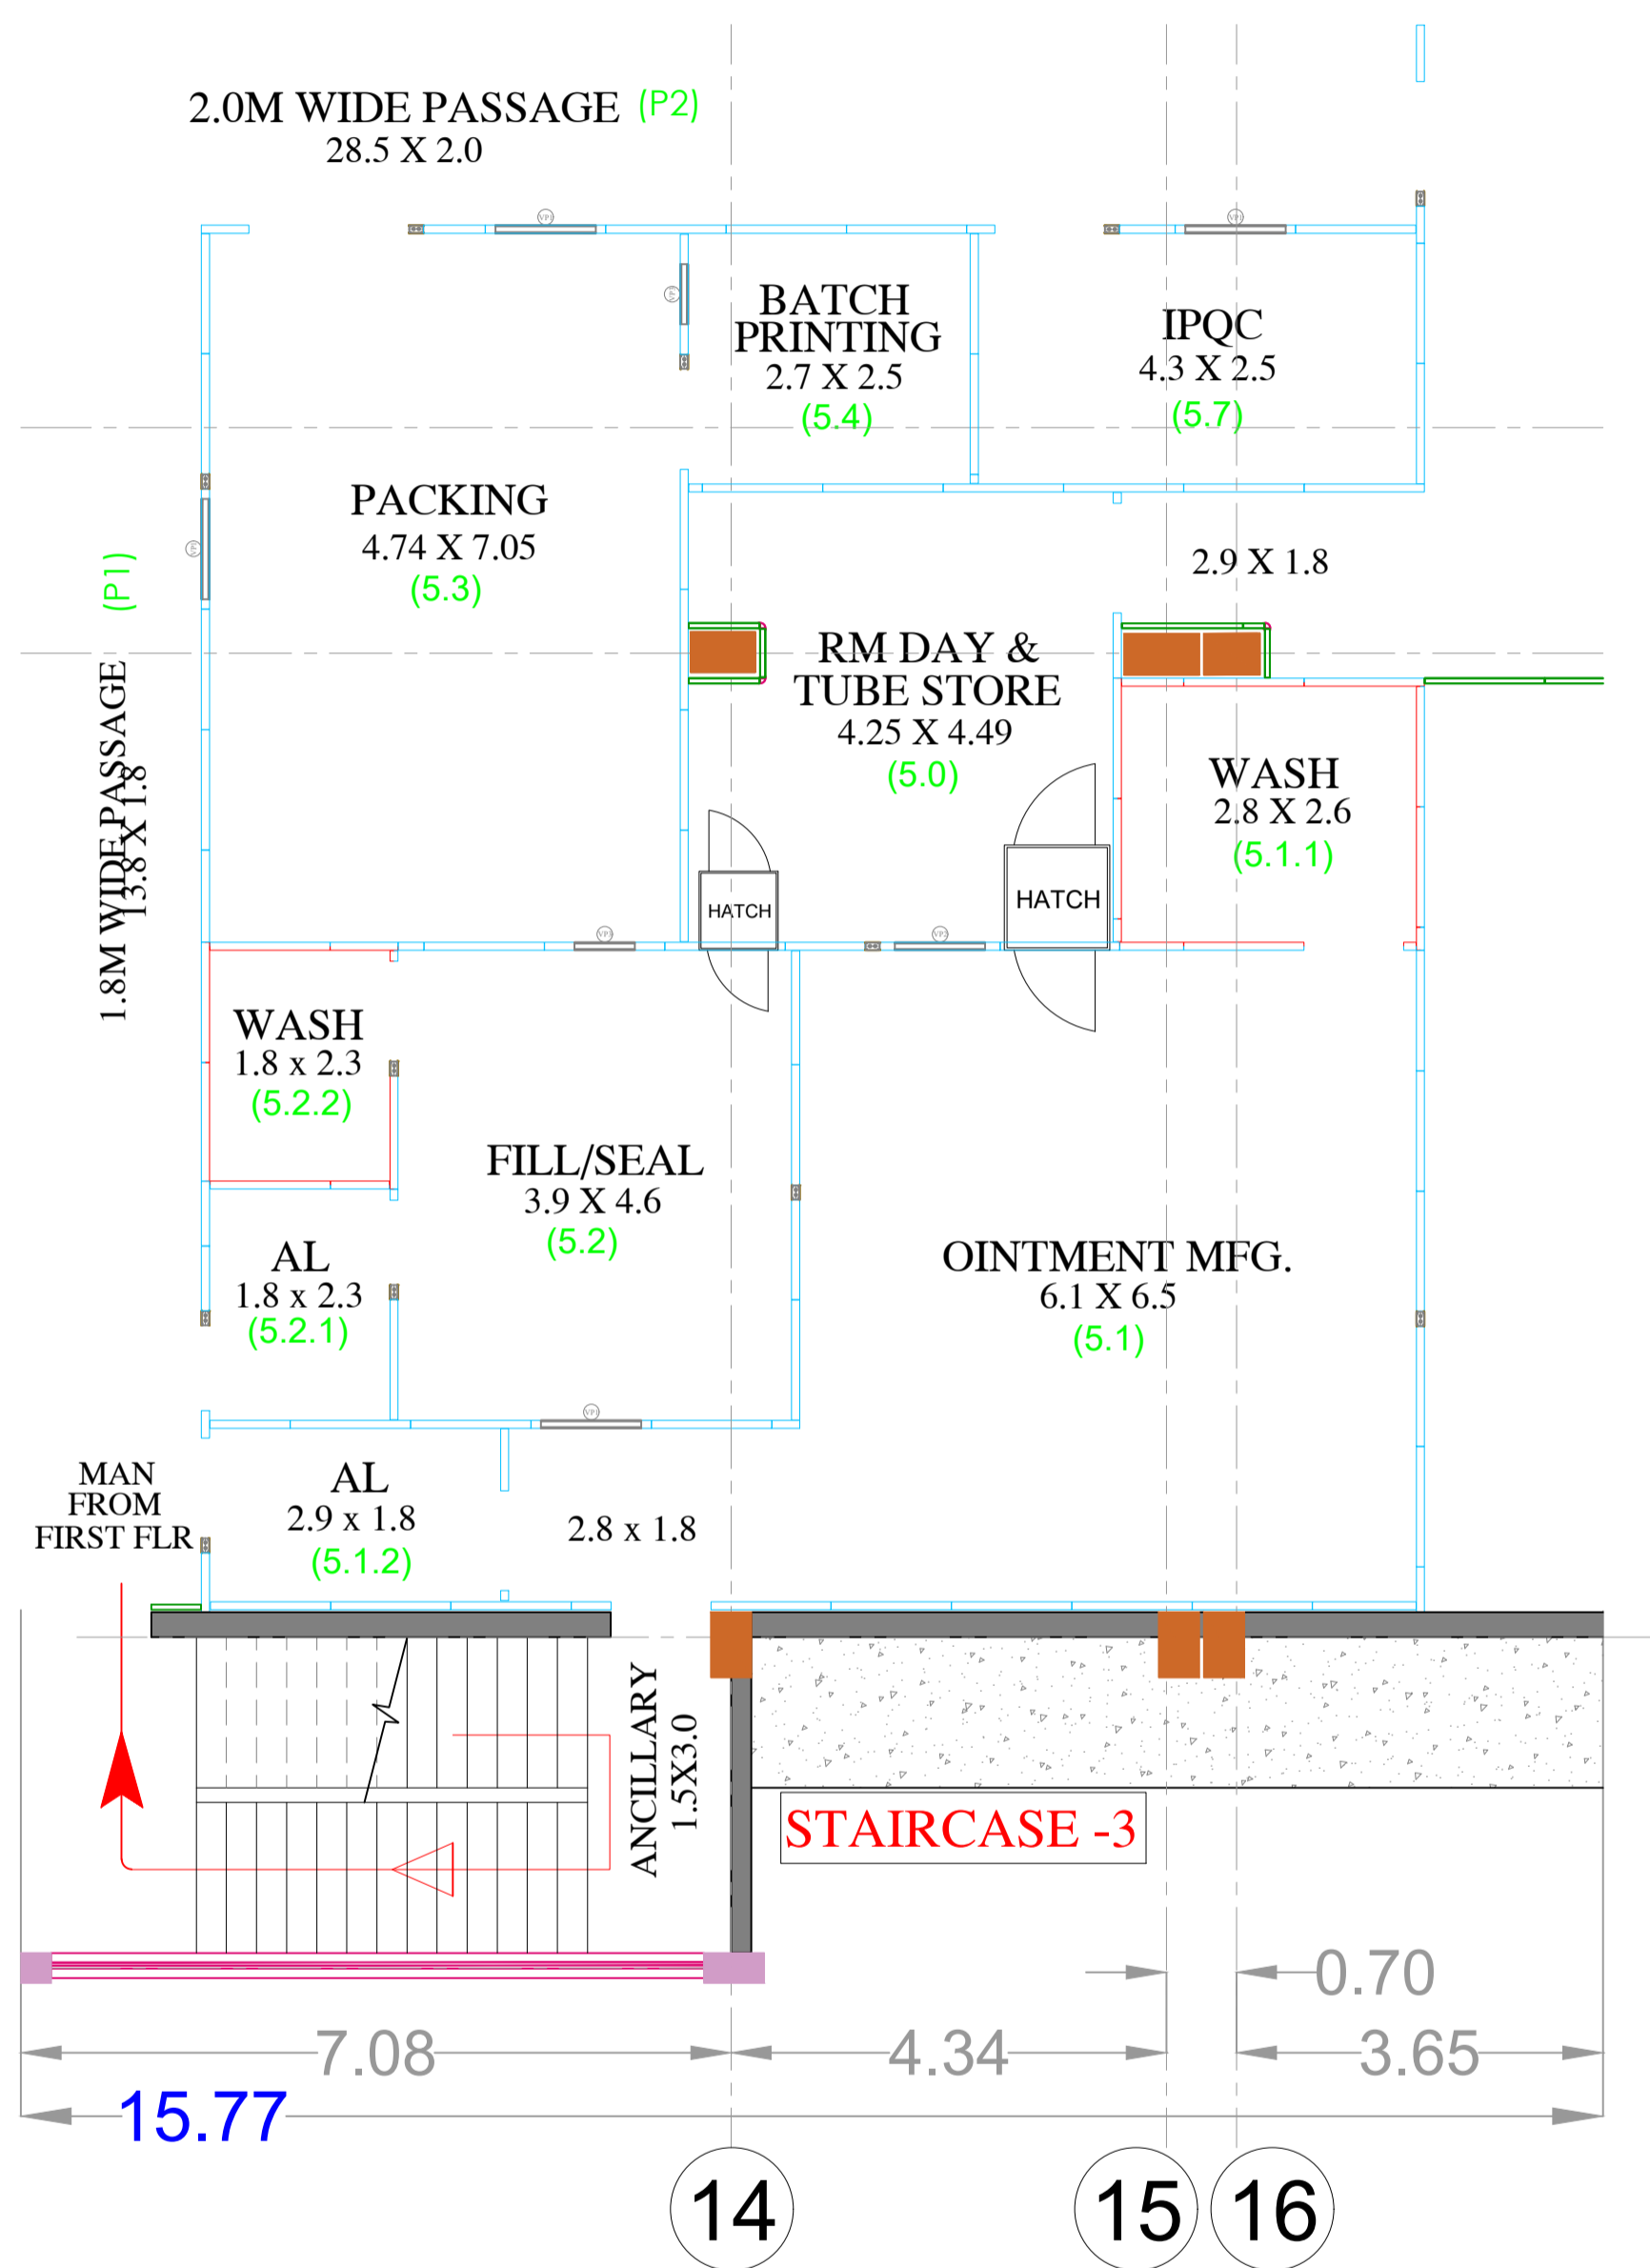

HOMCO.

CONSULTANT:KNACK TECHNOCRATS

42 AVINASH, J.P. ROAD, ANDHERI (W), MUMBAI – 400 053
 TEL: 91 22 26314010,26361629
 EMAIL : info@knacktechnocrats.com

ALL DIMENSIONS ARE IN METERS UNLESS OTHERWISE SPECIFIED.

DRAWN BY	CHECKED BY	DATE	SCALE	DWG NO.	REVISION
ABID H.	I ANSARI	23-11-2021	N.T.S	KT/HO/P/GF/ST-AD/A.2	R-2022
TITLE		AREA LAYOUT (GROUND FLOOR)			