



67.00

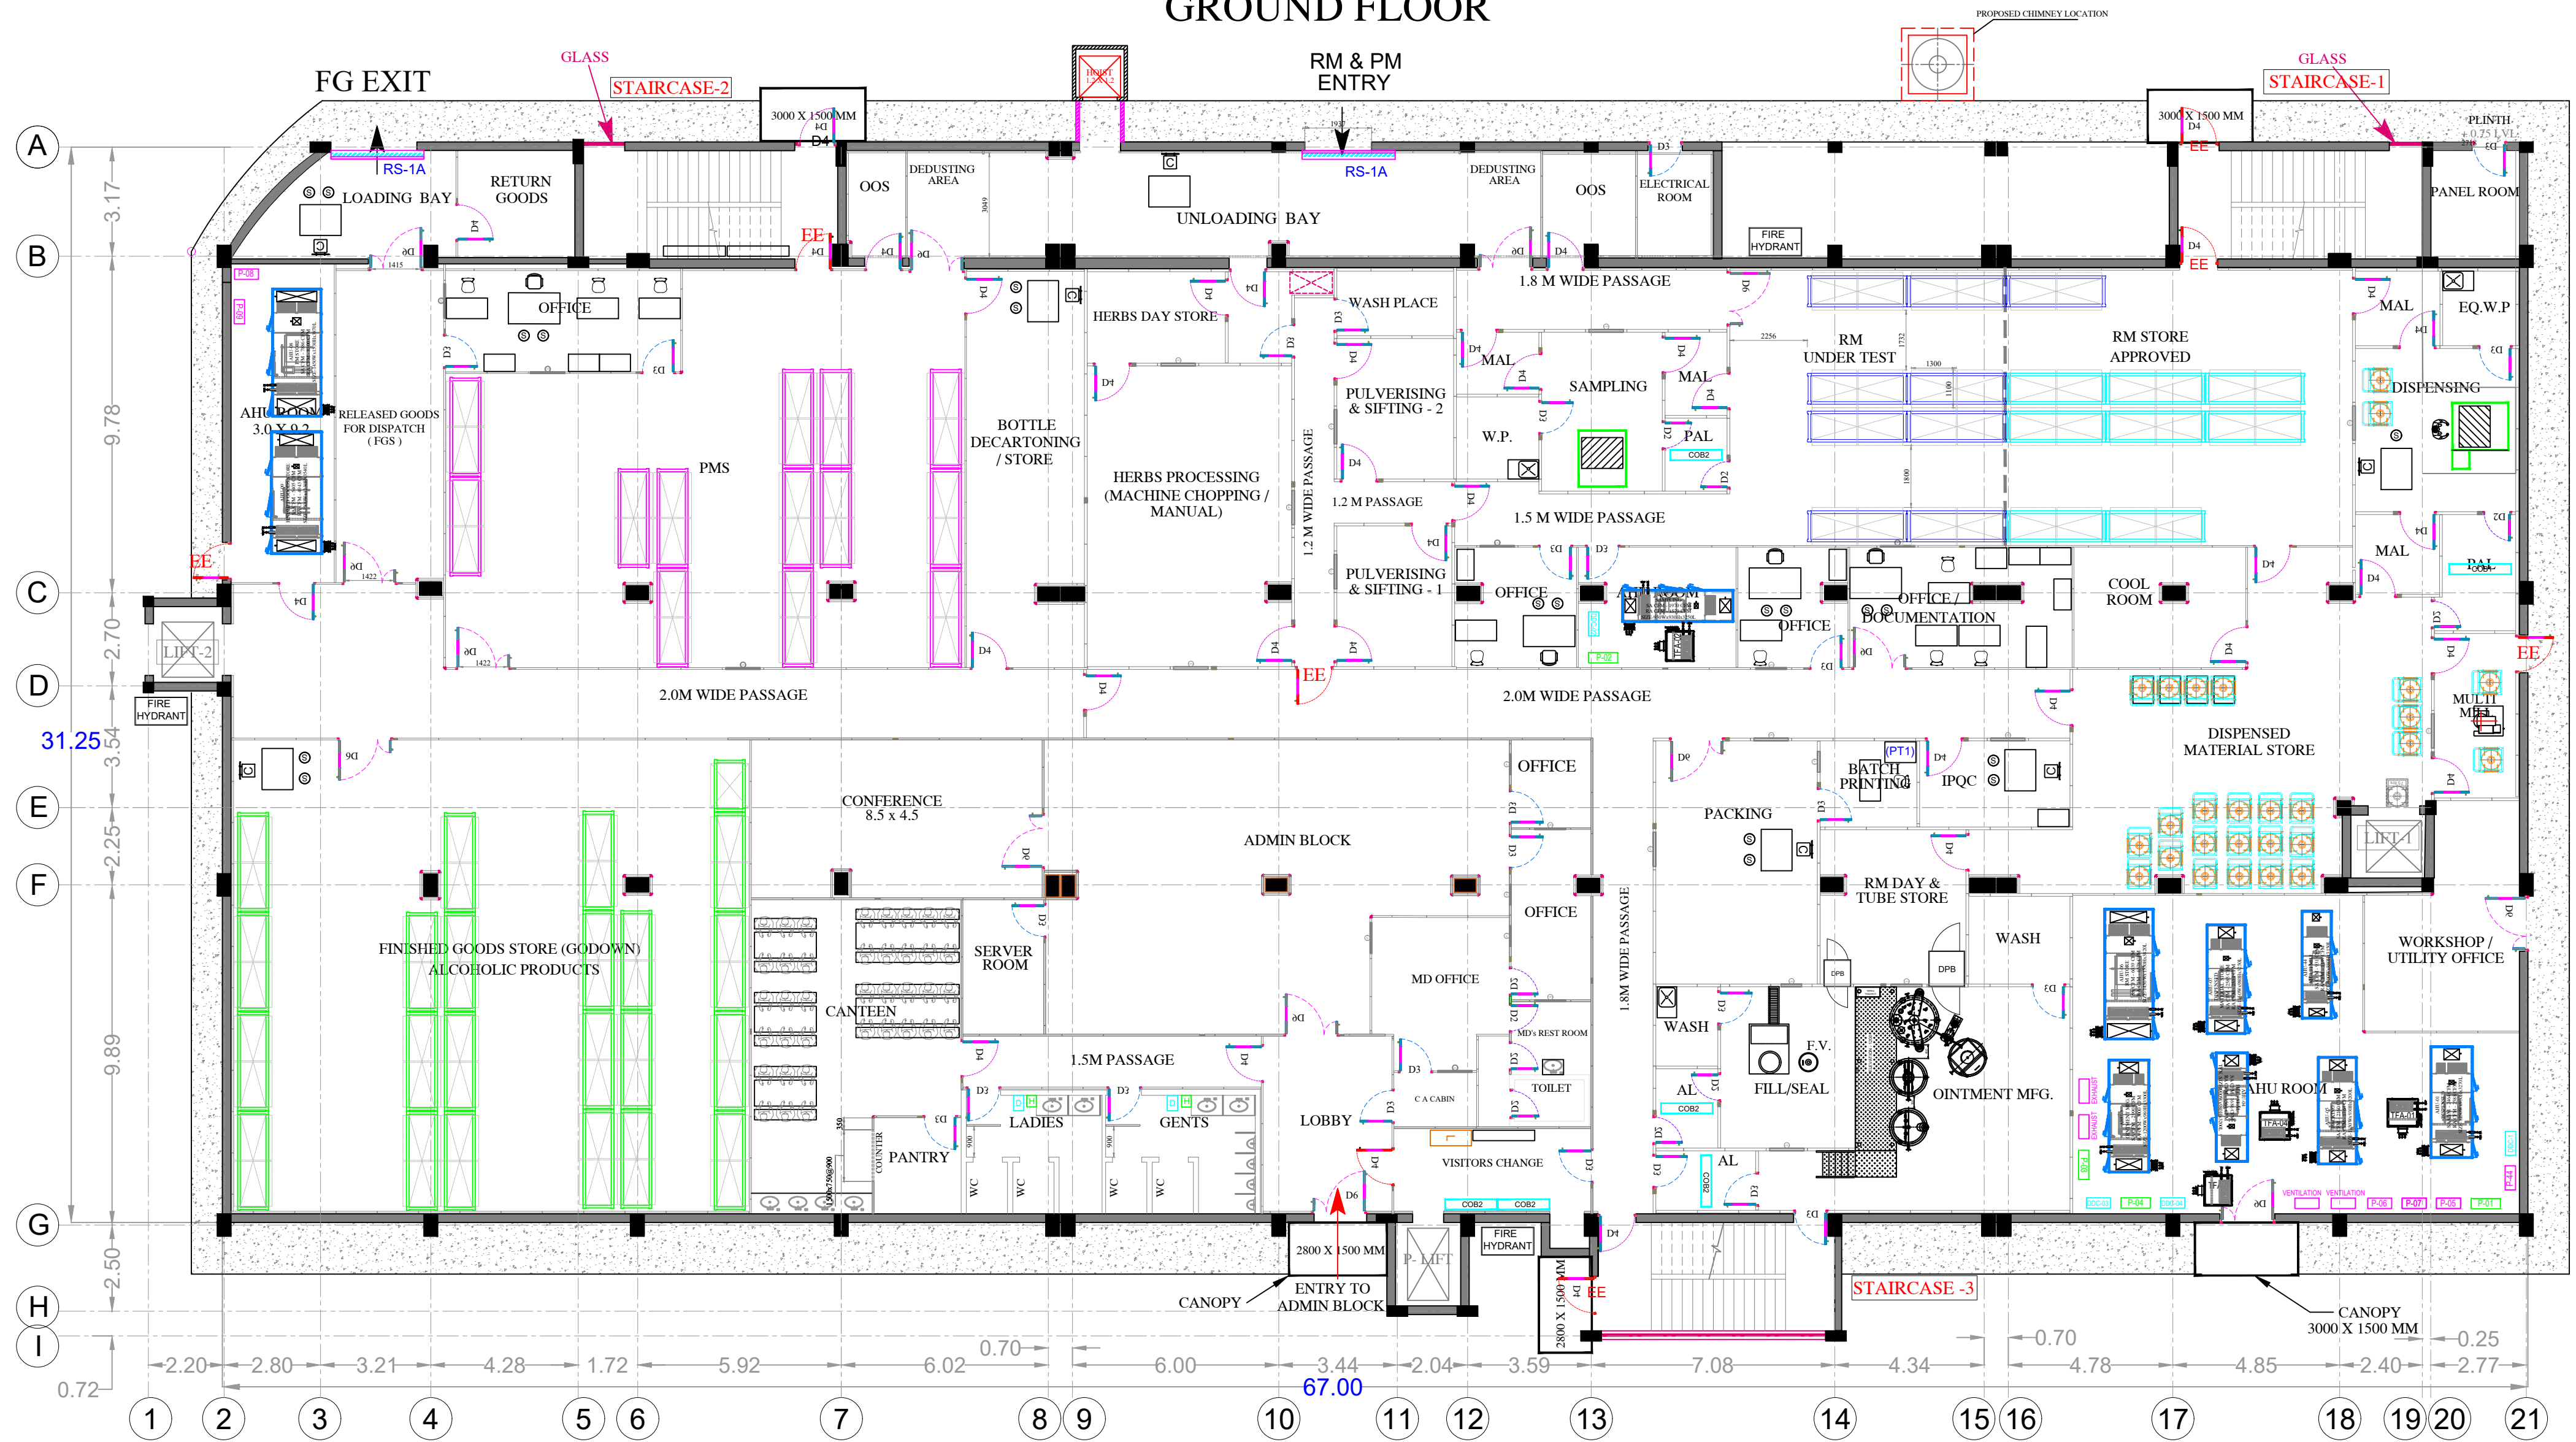





GROUND FLOOR



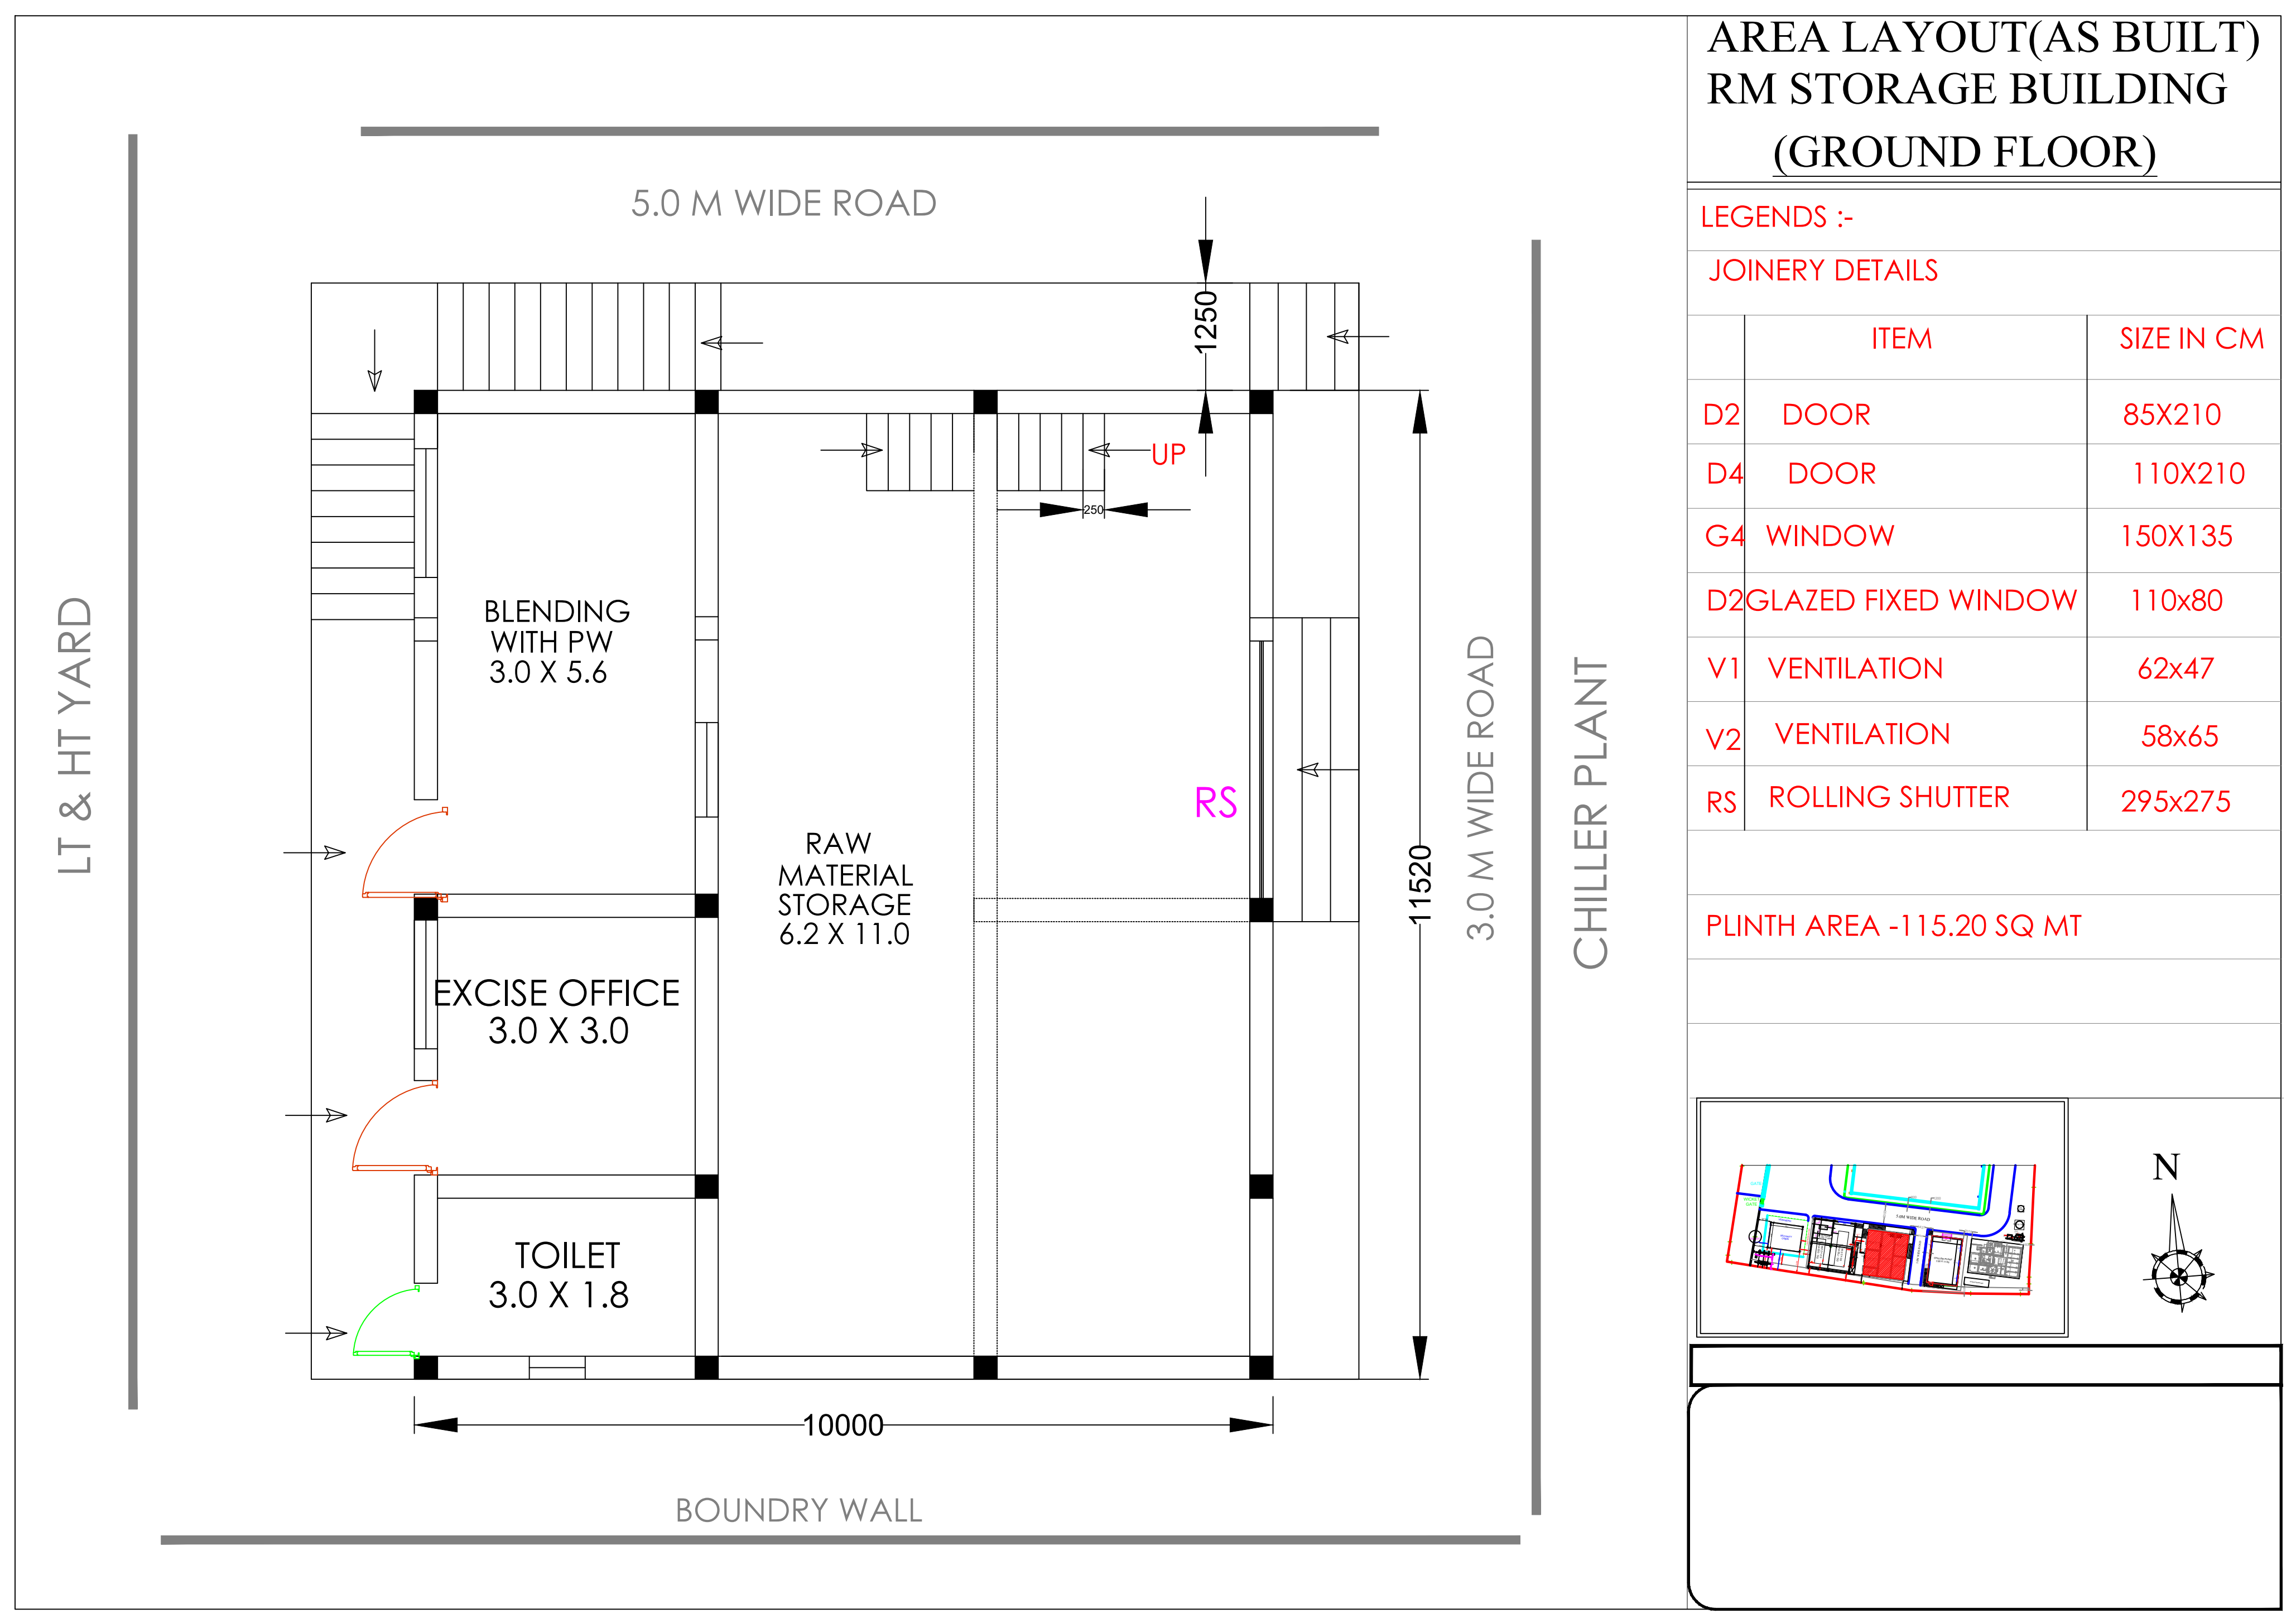


SECOND FLOOR

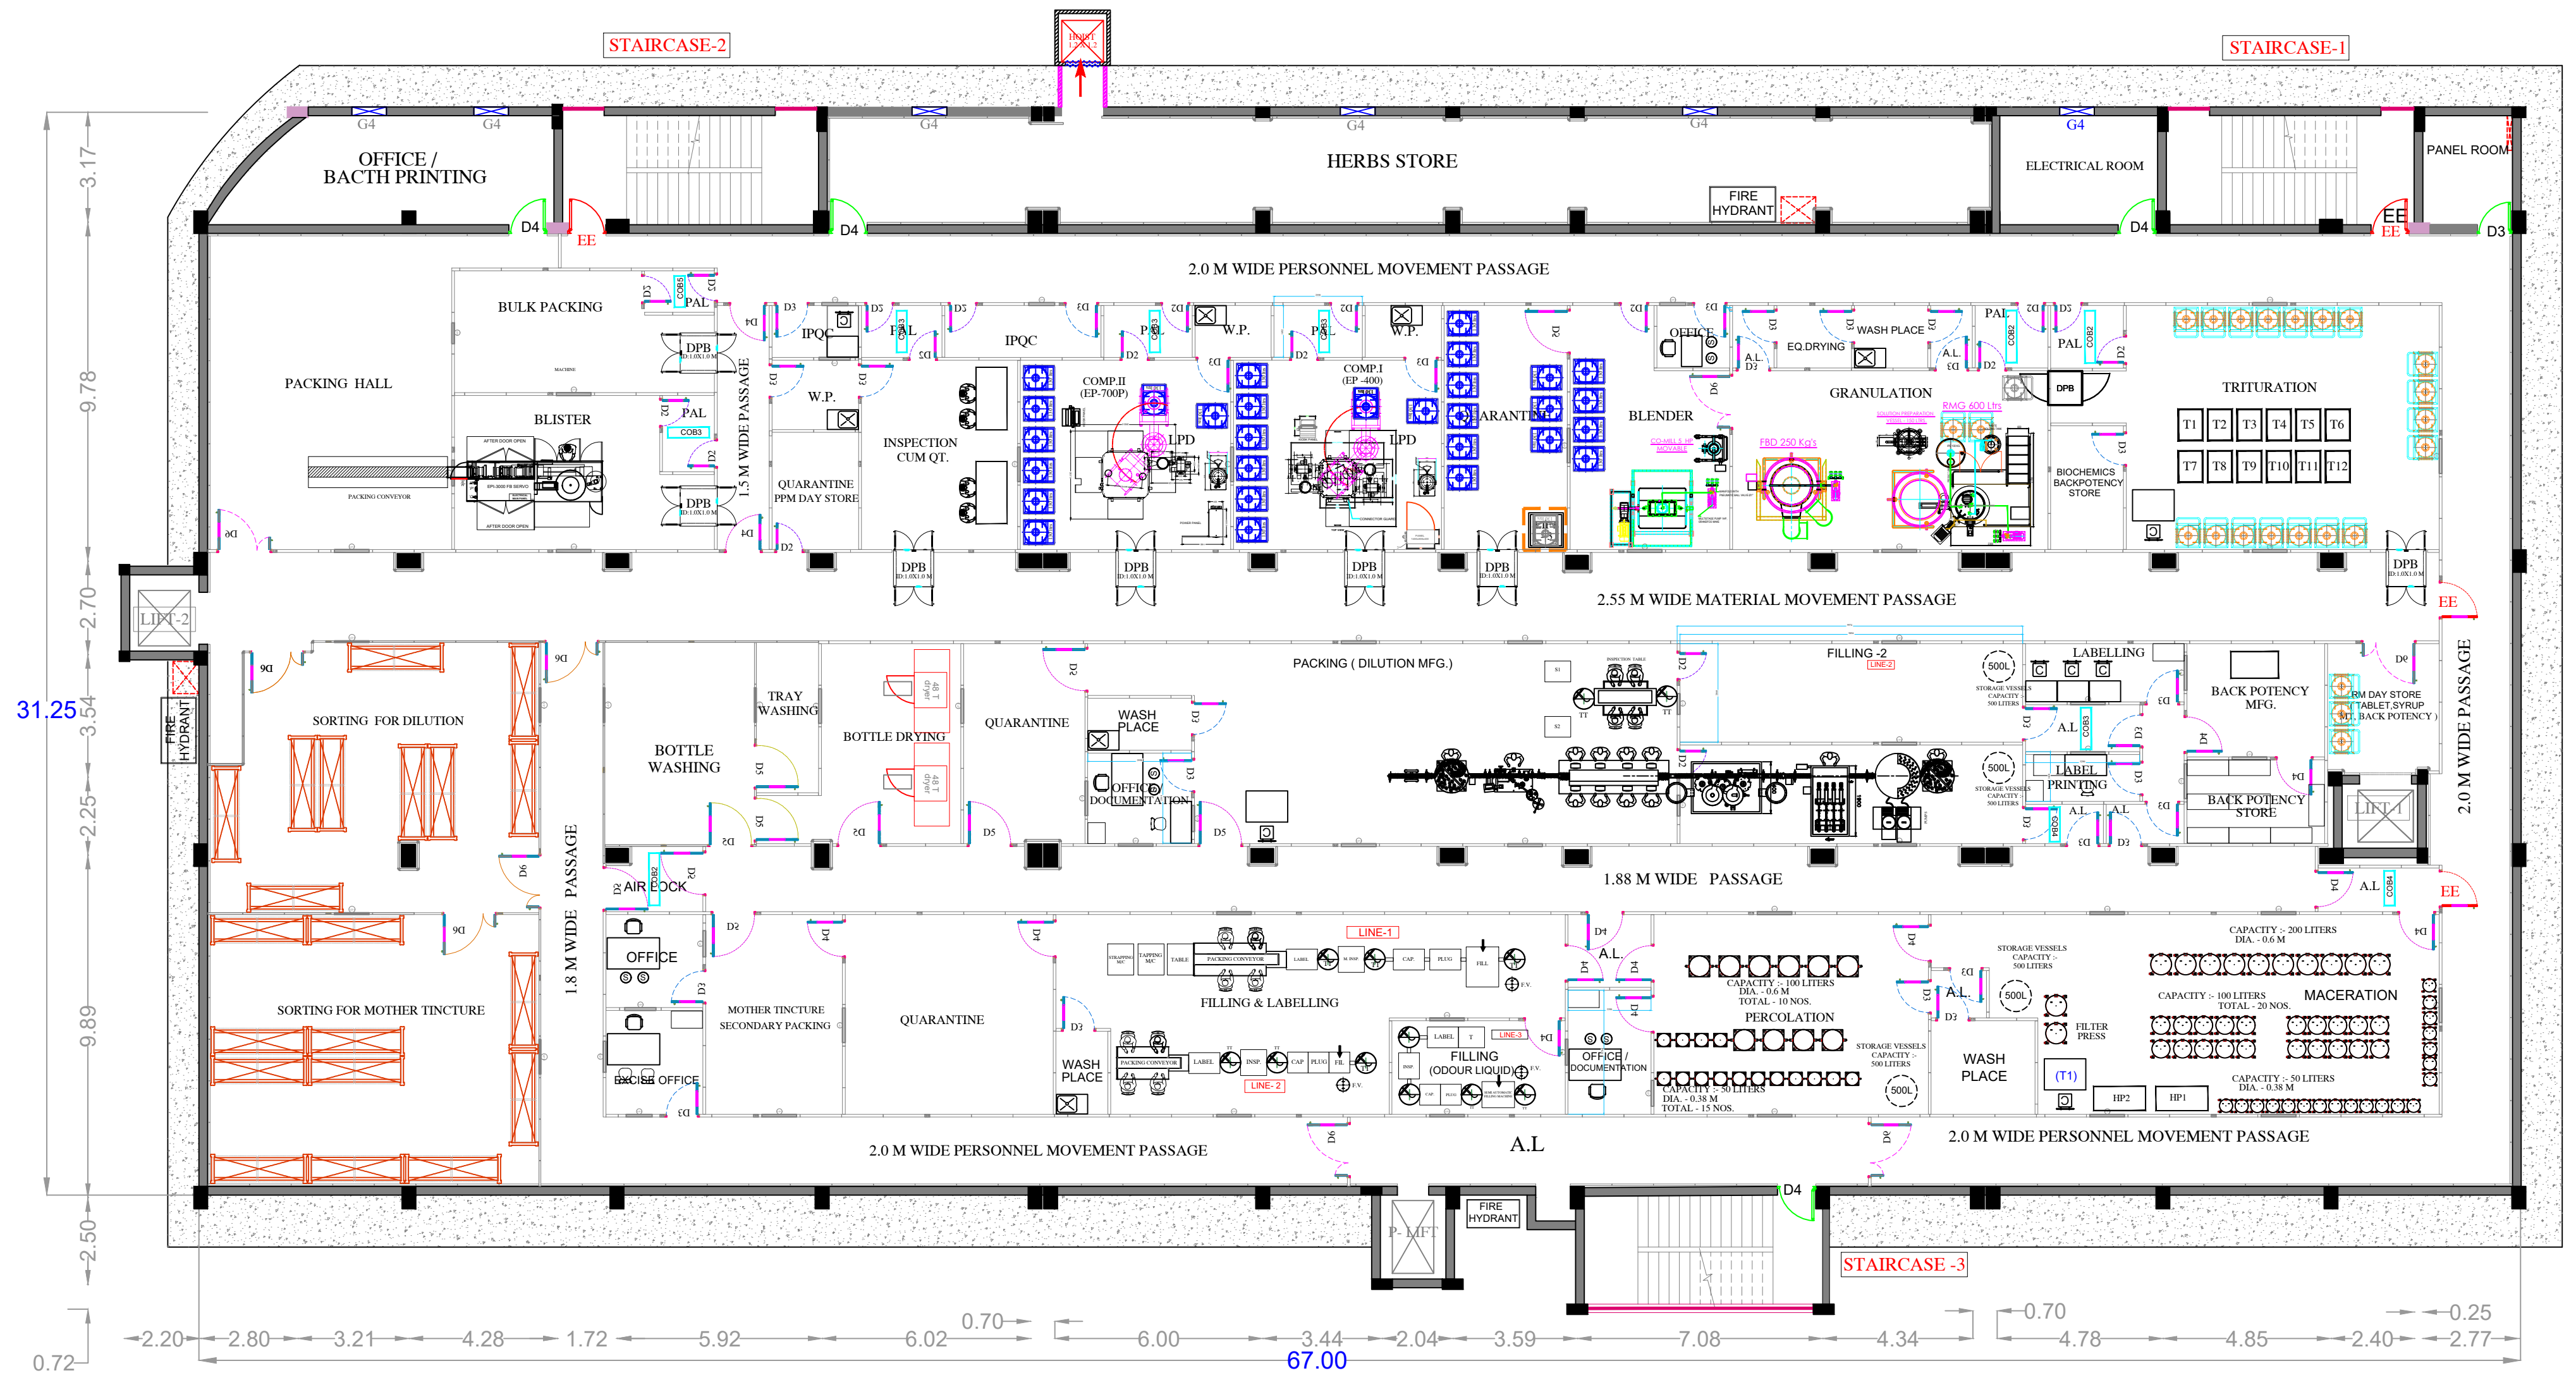

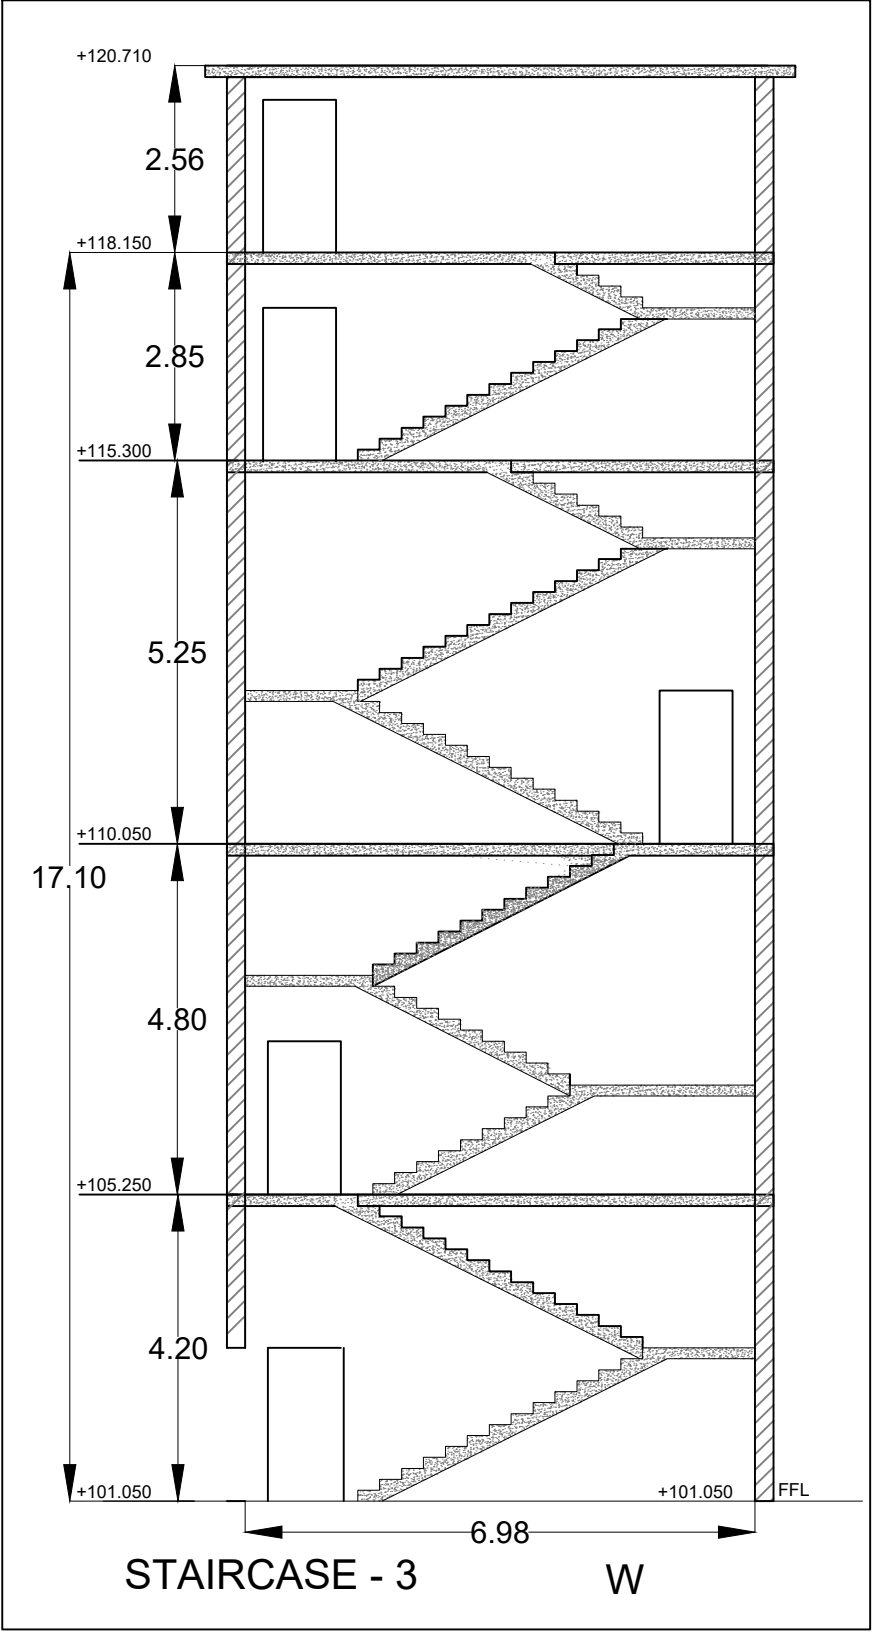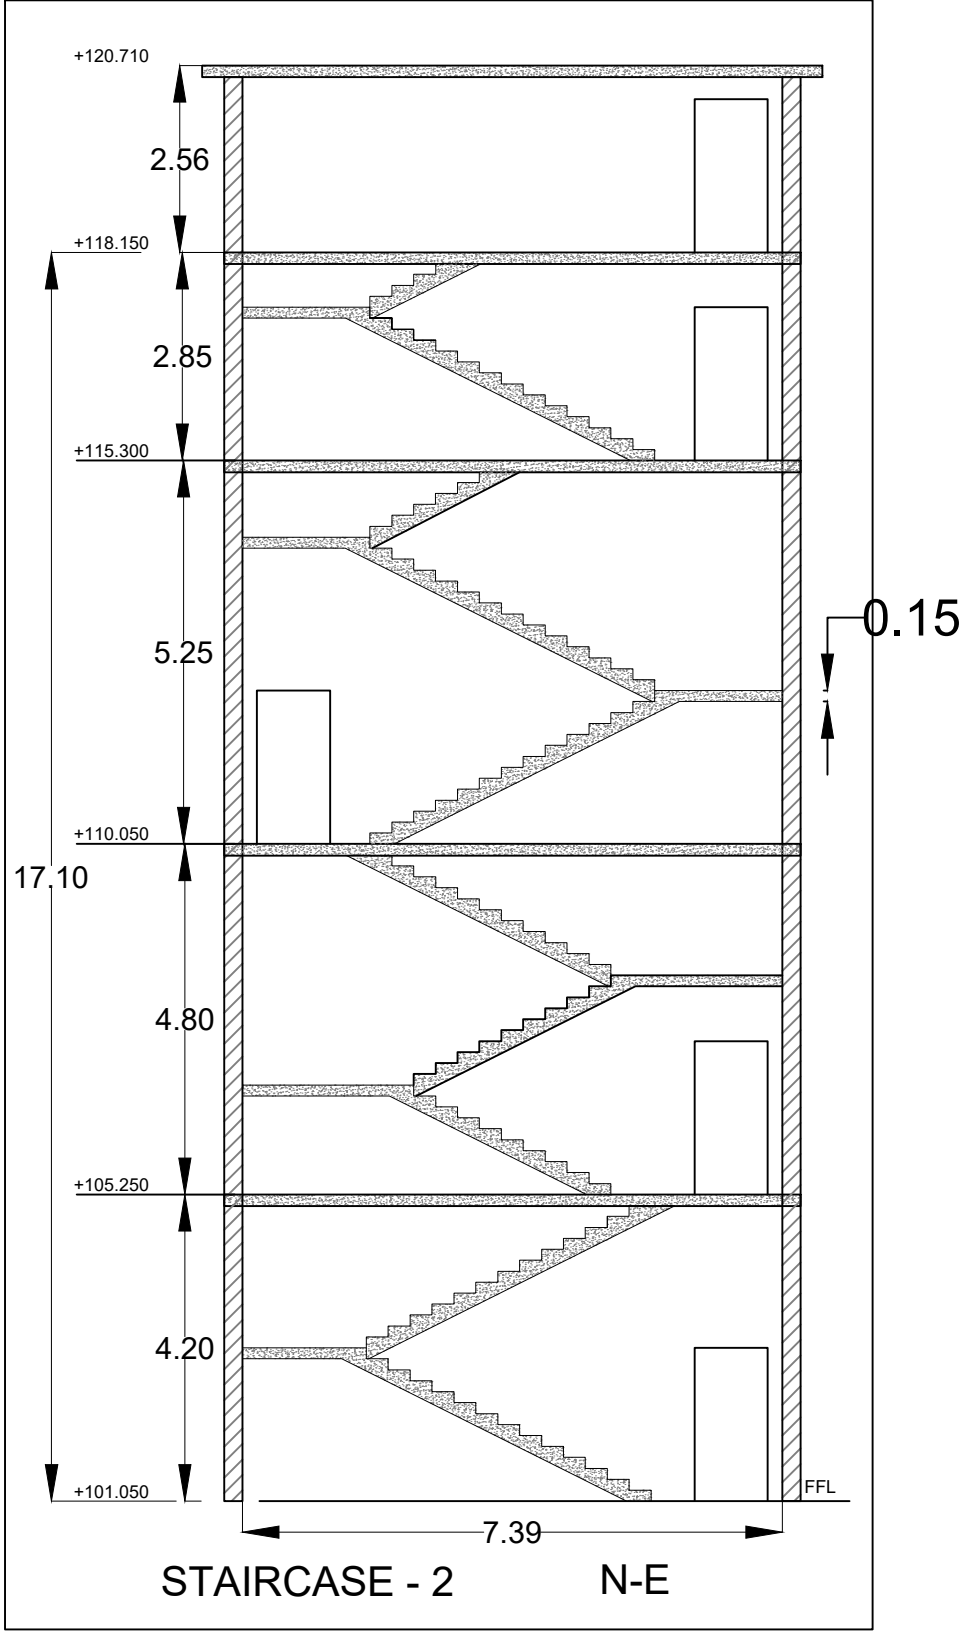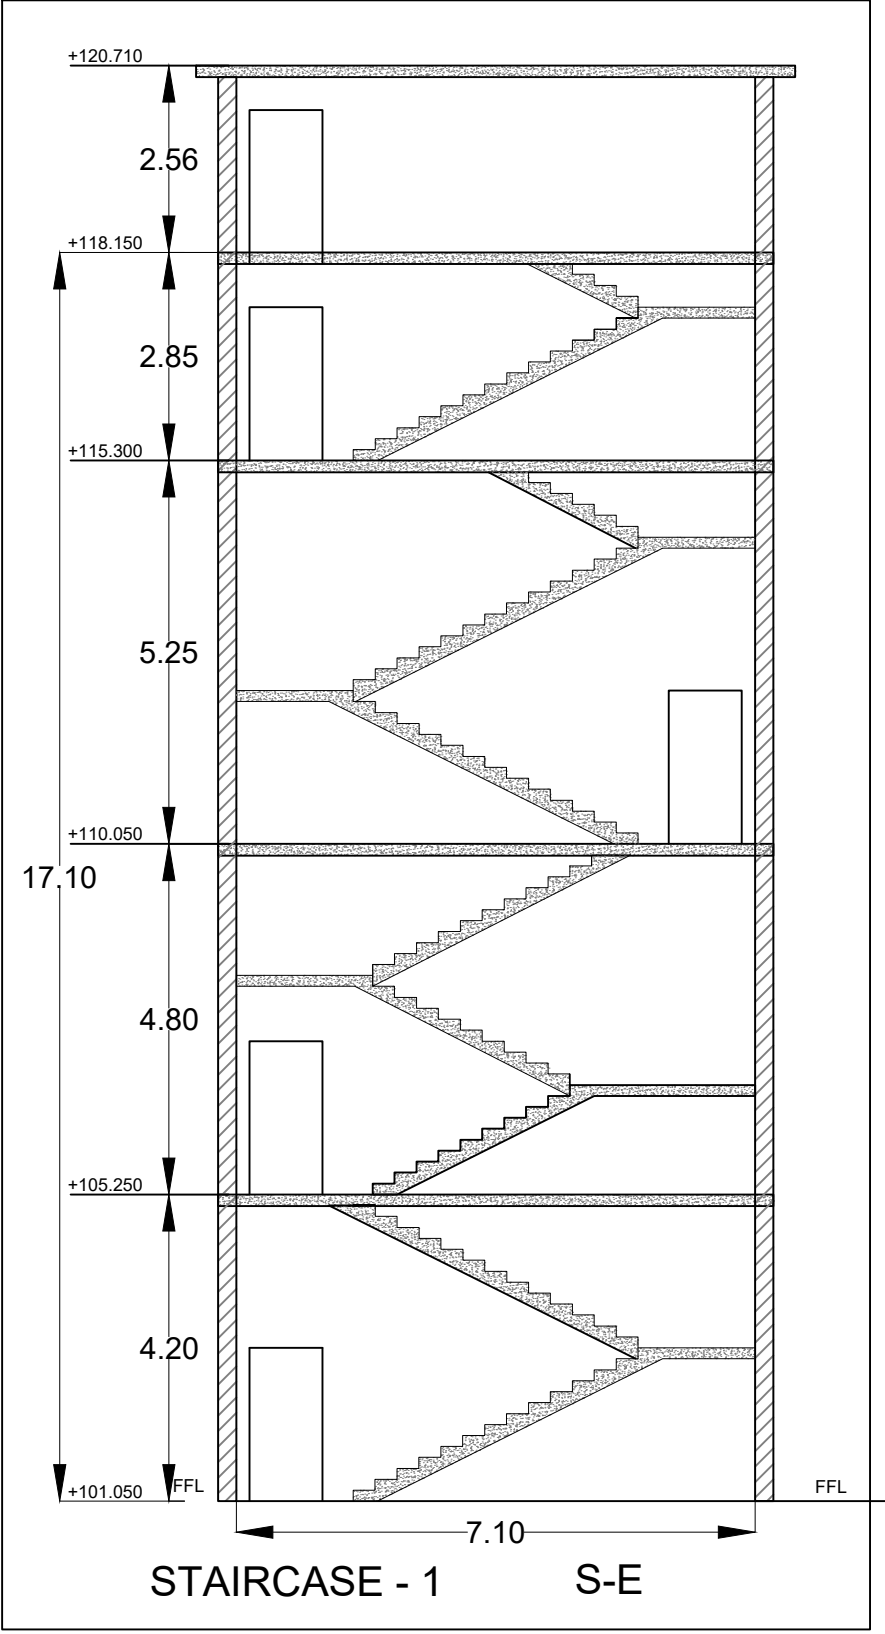

AREA LAYOUT - (TERRACE FLOOR)

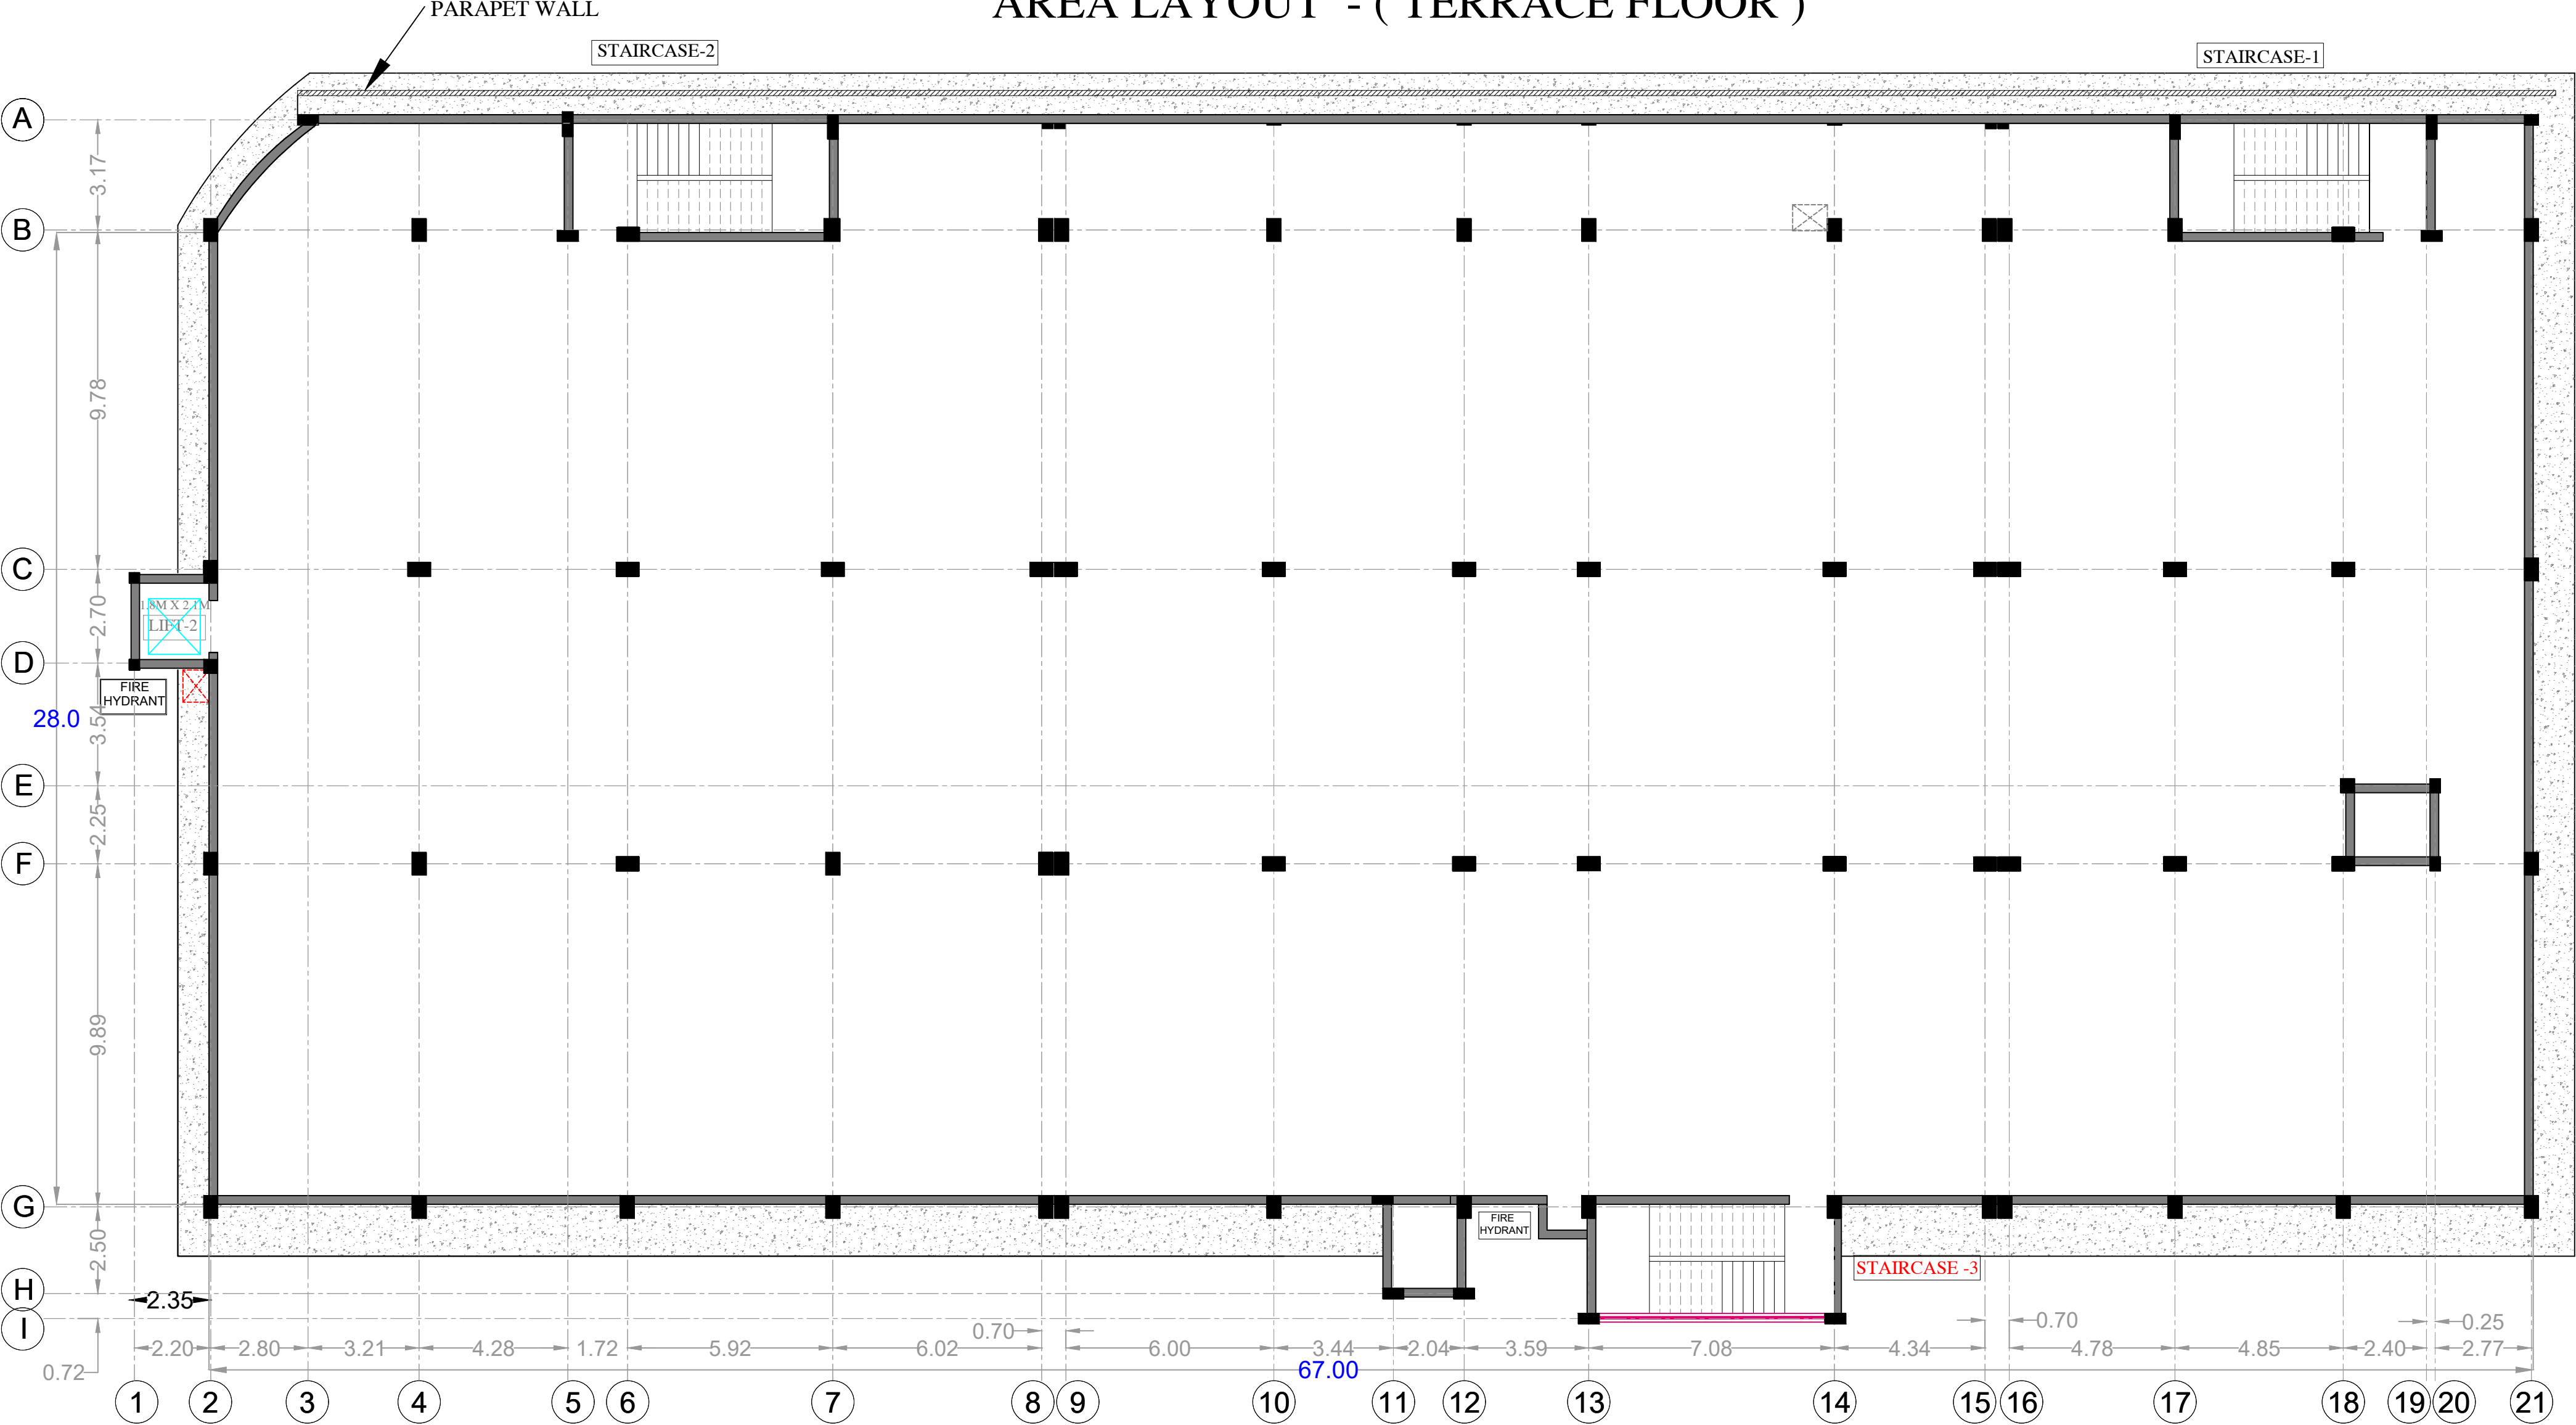

[illegible]

STAIRCASE-1

STAIRCASE -3